




STATIE CU PERON CENTRAL

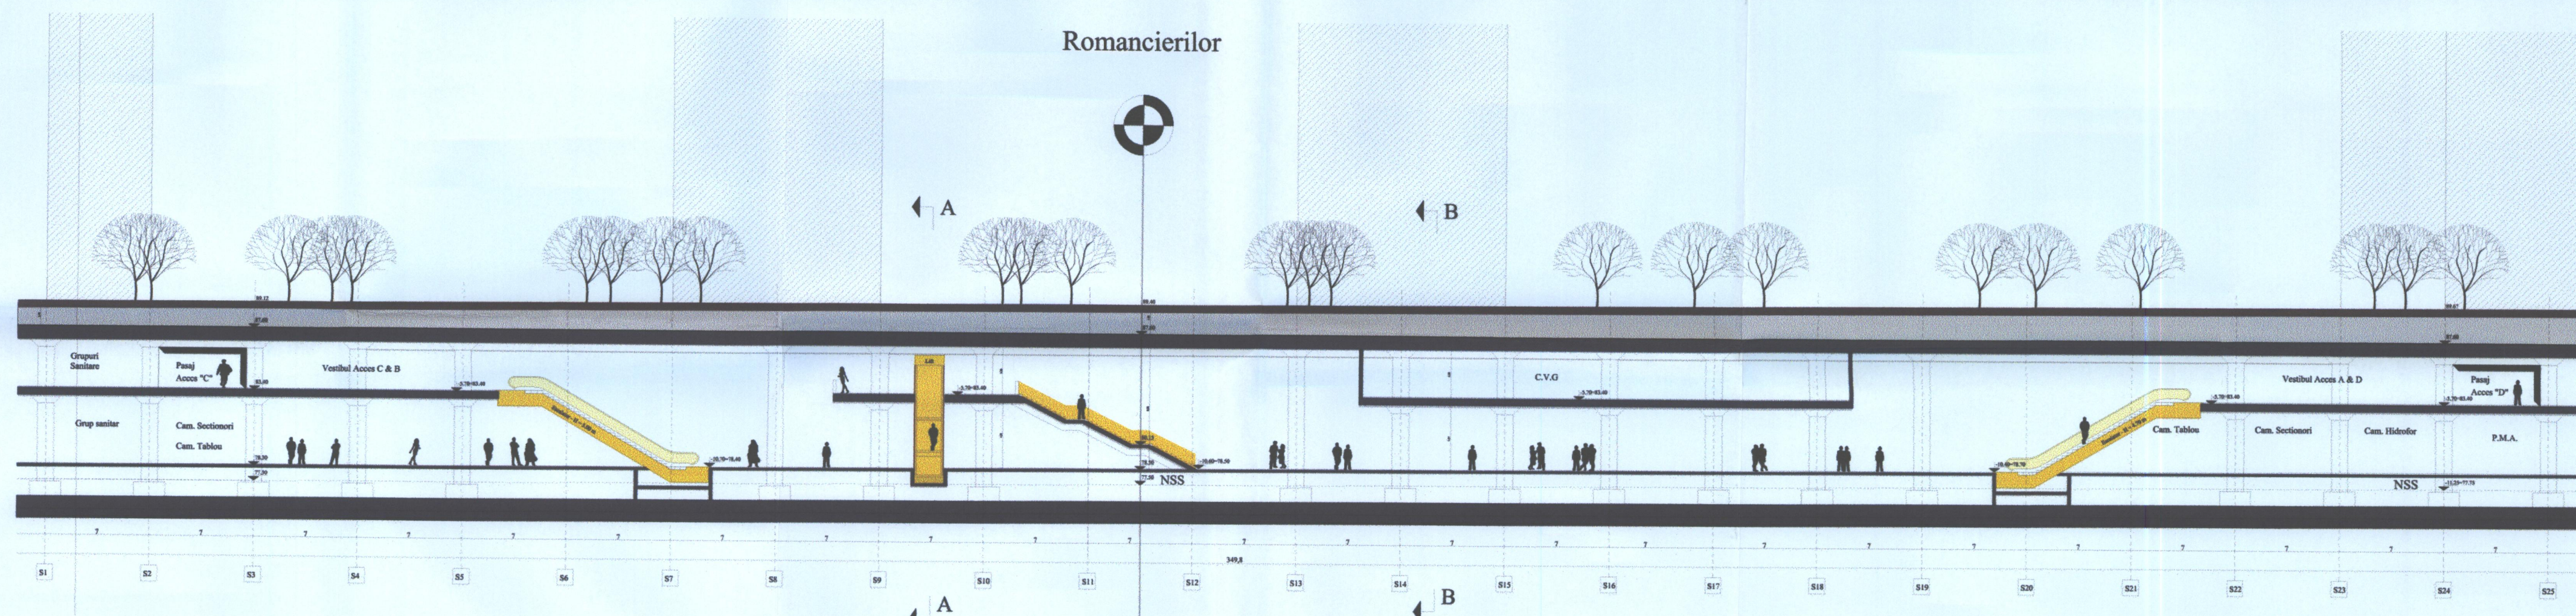

Conformare de ansamblu
 NSS = -11.60m (77.50);
 cota $\pm$ 0.00 = 89.10;
 S. constr. = 4828.23 mp;
 S. desf. = 6686.58 mp;
 V. constr. = 43625.208mc.

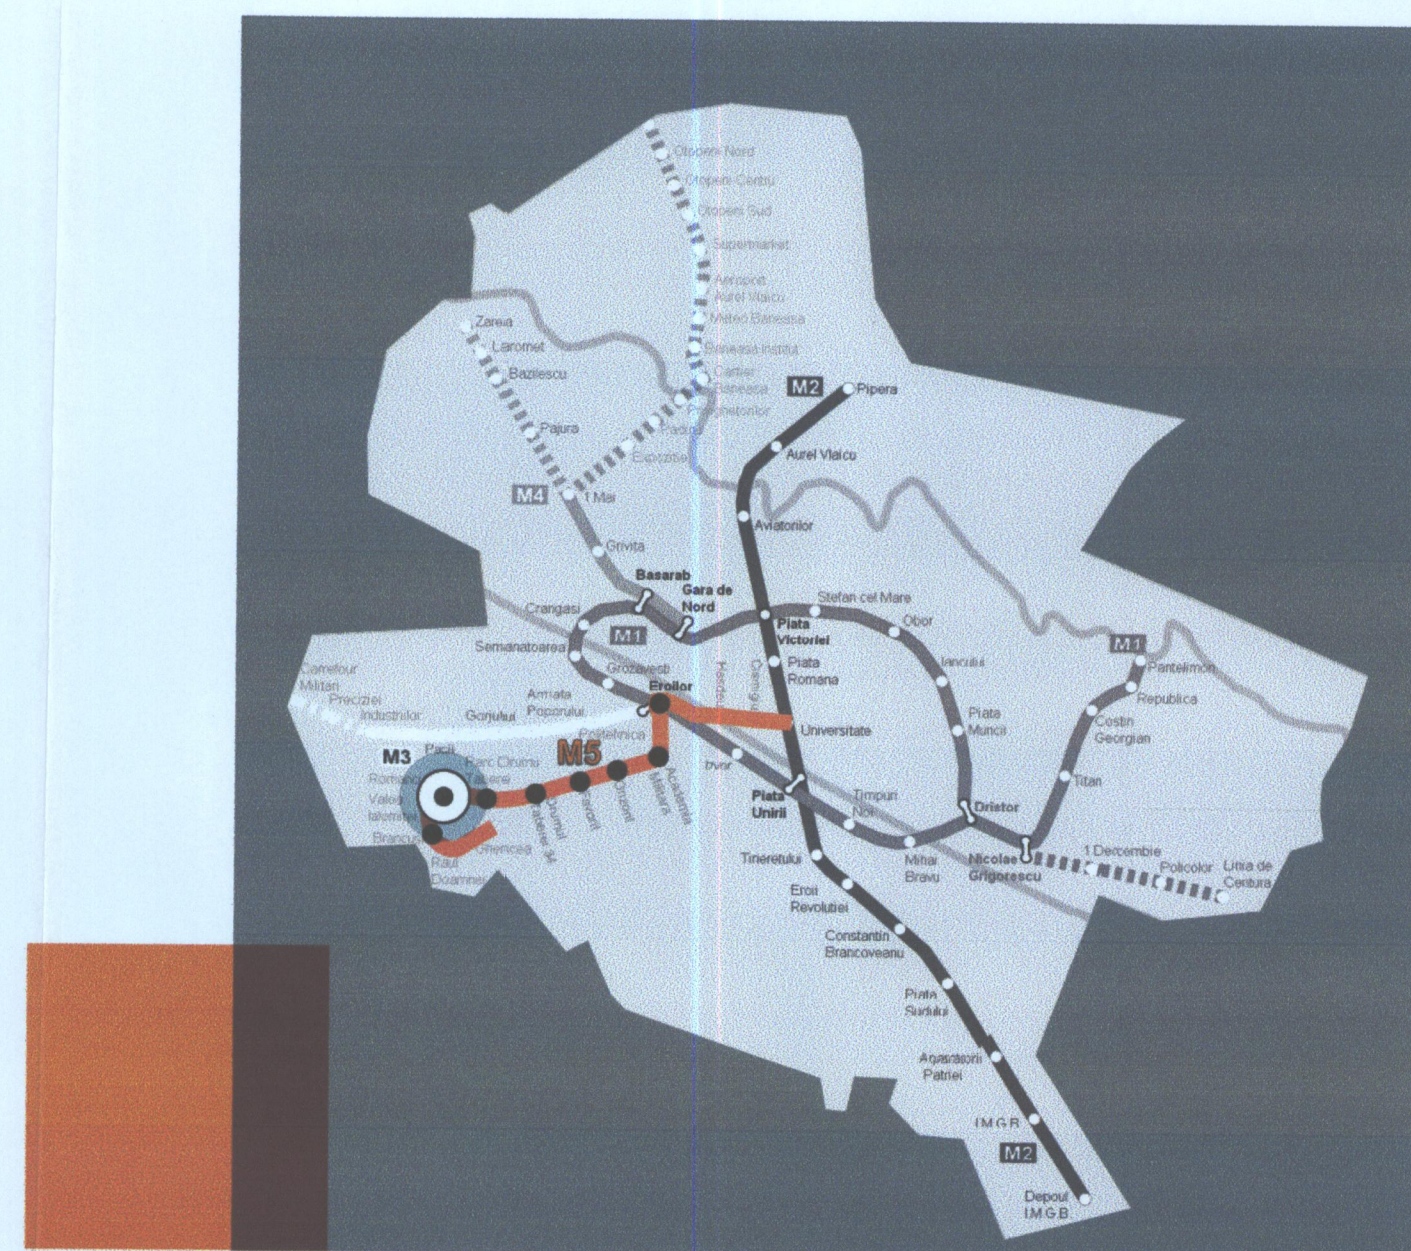

SECTIUNE LONGITUDINALA

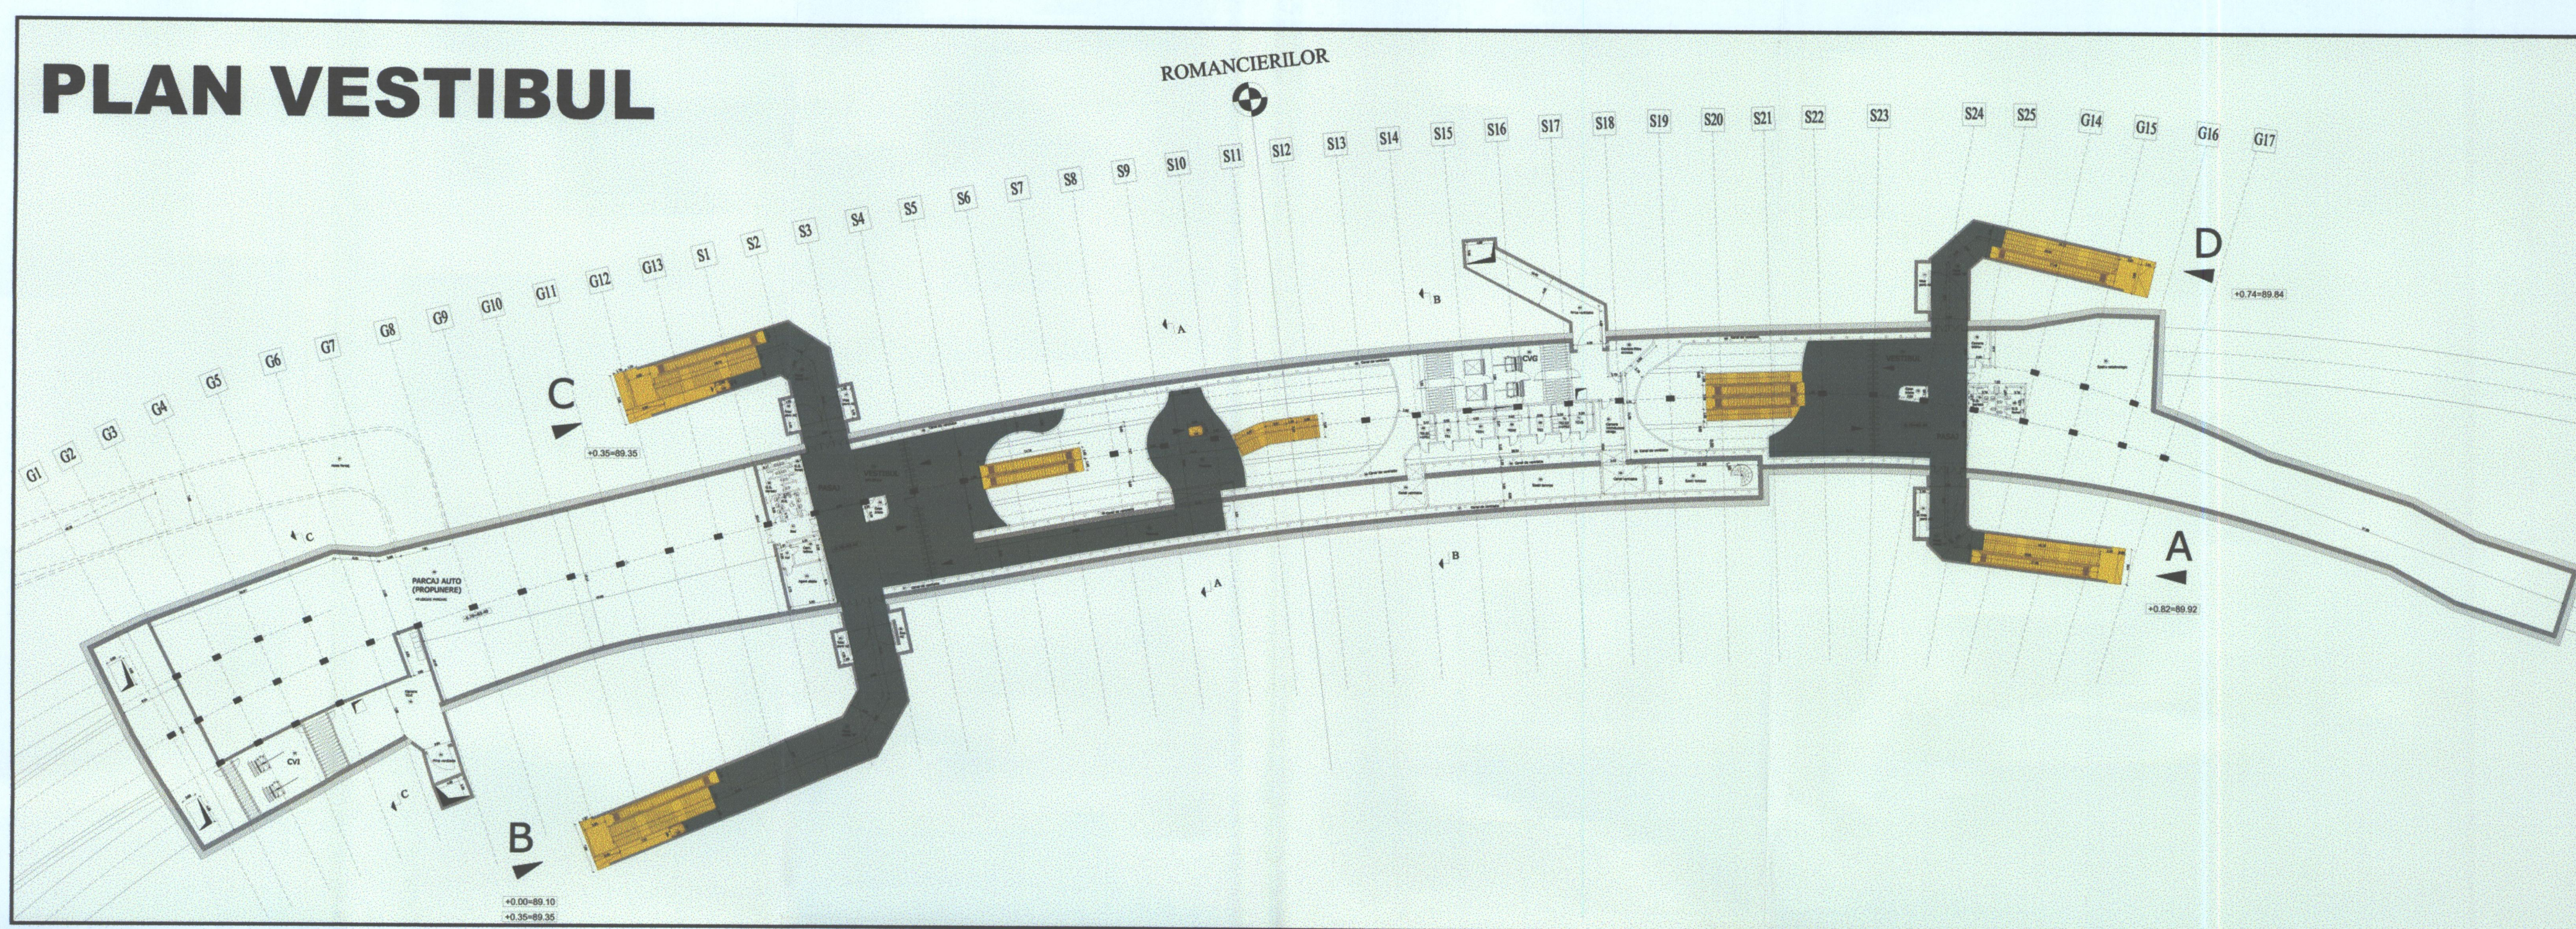

- | | | | | | |
|---|---------------------------------|---|--|---|--|
|  | CIRCULATIE PE ORIZONTALA |  | LOCUIRE |  | LIMITA STATIE DE METROU (CONSTRUCTIE SUBTERANA) |
|  | CIRCULATIE PE VERTICALA |  | COMERT SI SERVICII |  | TUNEL (CONSTRUCTIE SUBTERANA) |
| | |  | SPATII VERZI |  | ACOPERI ACESE (CONSTRCTIE SUPRATERANA) |
| | |  | PARCAJE PUBLICE SUBTERANE
PROPUSE CONFORM PUZ "LINIA 5 METROU - DRUMUL
TABEREI - UNIVERSITATE" -APROBAT | | |
| | |  | CIRCULATII PIETONALE | | |
| | |  | CIRCULATII CAROSABILE | | |

