

FUNDATII PASARELE PIETONALE




ing. Frustian Paun  
09.04.2015  
Ganu

DN 7 →

SC VERTA TEL SRL  
ing. Codreasa  
ing. Ionu Gabriel



Curba nr.4  
U= 15.532  
R= -296.000  
T= 36.290  
B= 2.216  
C= 72.219  
i=2.50%  
Vp = 50km/h

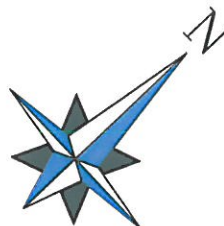

PASARELA PIETONALA KM 63+340

ACCES UNITATE MILITARA

BUS

CHITILA

Podet nou din elemente prefabricate  
tip P2, Km 63+326

Km 1+620.00  
1+620.00

1+640.00

1+660.00

1+680.00

Km 1+693.20

63+240.00

63+260.00

63+280.00

63+300.00

63+320.00

63+340.00

63+360.00

63+380.00

63+400.00

63+420.00




ing. Francisca Bidija SC DOMUSPREST

ASOCIEREA DINTRE S.C. DELTA ACM 93 S.R.L. S.C. AZVIRT LLC S.R.L. S.C. MAXIDESIGN S.R.L.			PROCES VERBAL DE AVIZARE INTERNA NR.: PD 125 0112	REVIZIA III
			BENEFICIAR: C.N.A.D.N.R. D.R.D.P. BUCURESTI B-dul Iuliu Maniu nr. 401A	NR. CONTRACT 92/67536/2011
Aprobat	ing. O. Barbier		SCARA 1:500 DATA 2014	FAZA DE PROIECTARE P.T.+C.S.+D.E.
Sef proiect	ing. R. Ionita			
Proiectat	ing. G. Urdea			
Redactat	ing. M. Bantas			
TITLU PROIECT: MODERNIZAREA CENTURII RUTIERE A MUNICIPIULUI BUCURESTI INTRE A1 - DN7 SI DN2 - A2 LOT 1 SECTOR A1 (KM. 55+465) - DN7 (KM. 64+160)			PLAN Nr. P 05	



FUNDATII PASARELE PIETONALE

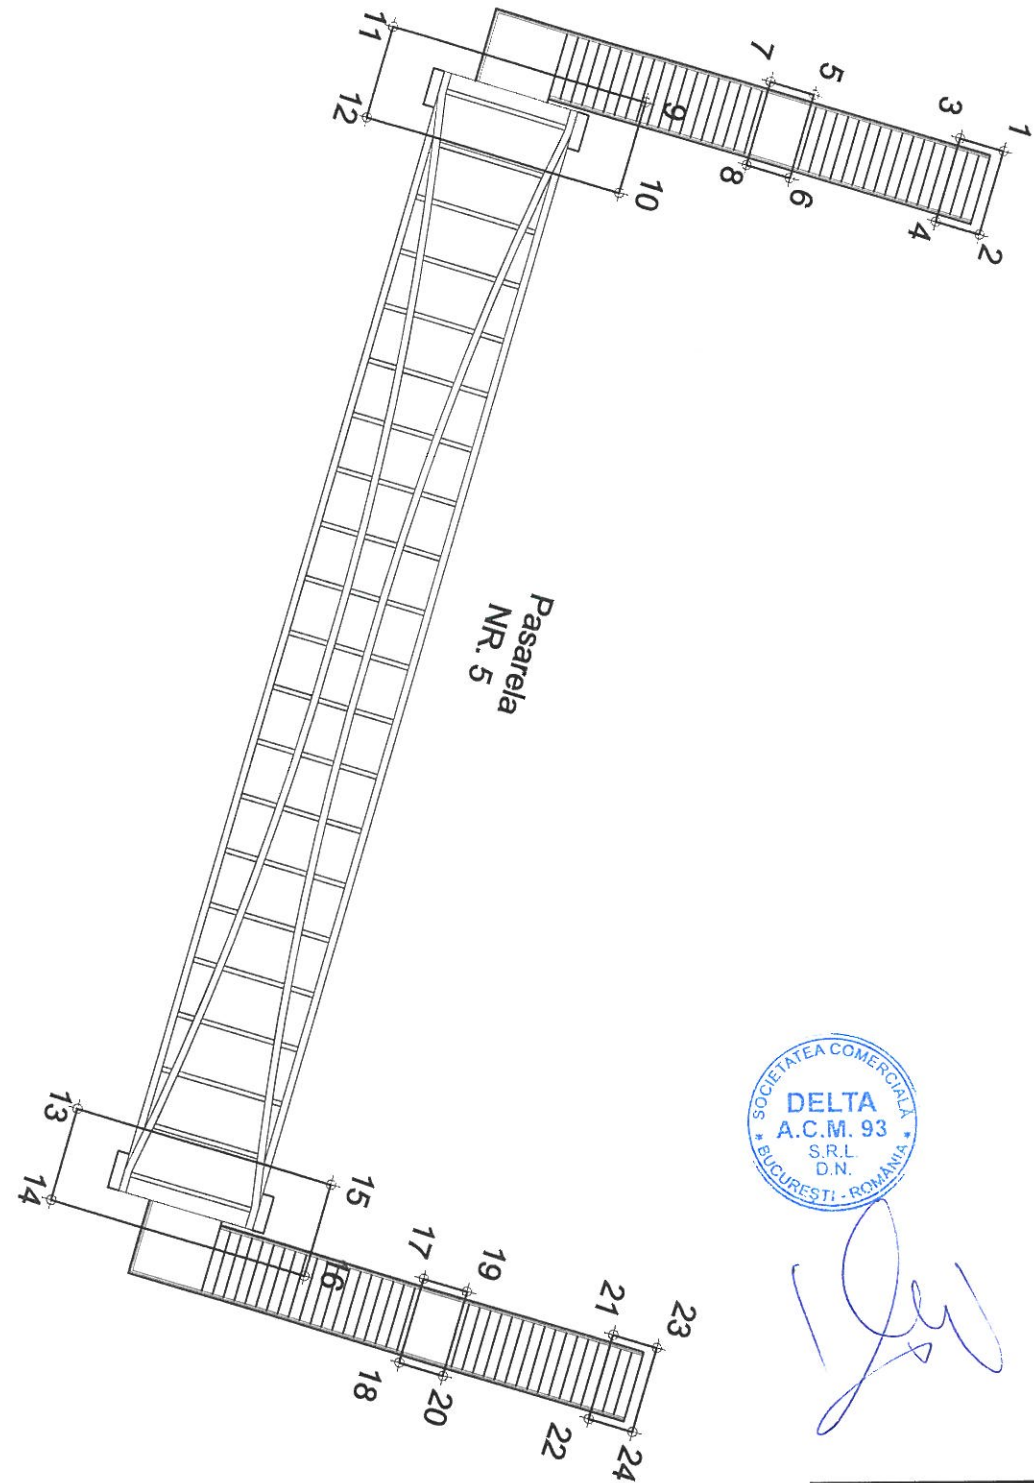

ing. C. Paun  
09/04/15



PASARELA NR. 5		
TABEL COORDONATE STREO 70		
NR. PCT.	X	Y
1	332988.4036	578639.3088
2	332986.7266	578640.8829
3	332987.5823	578638.4338
4	332985.9053	578640.0079
5	332984.8174	578635.4882
6	332983.1336	578637.0550
7	332983.9893	578634.6060
8	332982.3123	578636.1800
9	332980.8416	578633.3773
10	332979.0188	578635.0883
11	332976.0509	578628.2735
12	332974.2281	578629.9845
13	332954.3232	578648.6682
14	332952.5004	578650.3792
15	332959.1139	578653.7720
16	332957.2911	578655.4830
17	332959.9952	578657.1279
18	332958.3182	578658.7020
19	332960.8164	578658.0029
20	332959.1463	578659.5843
21	332963.5882	578660.9558
22	332961.9112	578662.5299
23	332964.4095	578661.8308
24	332962.7325	578663.4048

ASOCIEREA DINTRE S.C. DELTA ACM 93 S.R.L. S.C. AZVIRT LLC S.R.L. S.C. MAXIDESIGN S.R.L.			PROCES VERBAL DE AVIZARE INTERNA NR.: PD 125 0112	REVIZIA III	
			BENEFICIAR: C.N.A.D.N.R. D.R.D.P. BUCURESTI B-dul Iuliu Maniu nr. 401A	NR. CONTRACT 92/67536/2011	
Aprobat	ing. O. Barbier		SCARA 1:200	TITLU PROIECT: MODERNIZAREA CENTURII RUTIERE A MUNICIPIULUI BUCURESTI INTRE A1 - DN7 SI DN2 - A2 LOT 1 SECTOR A1 (KM. 55+465) - DN7 (KM. 64+160)	FAZA DE PROIECTARE P.T.+C.S.+D.E.
Sef proiect	ing. R. Ionita				
Proiectat	ing. G. Urdea				
Proiectat	ing. C. Paun				
Redactat	ing. M. Bantas				
			DATA 2015	Pasarela NR 5	PLAN Nr. Ps 05