






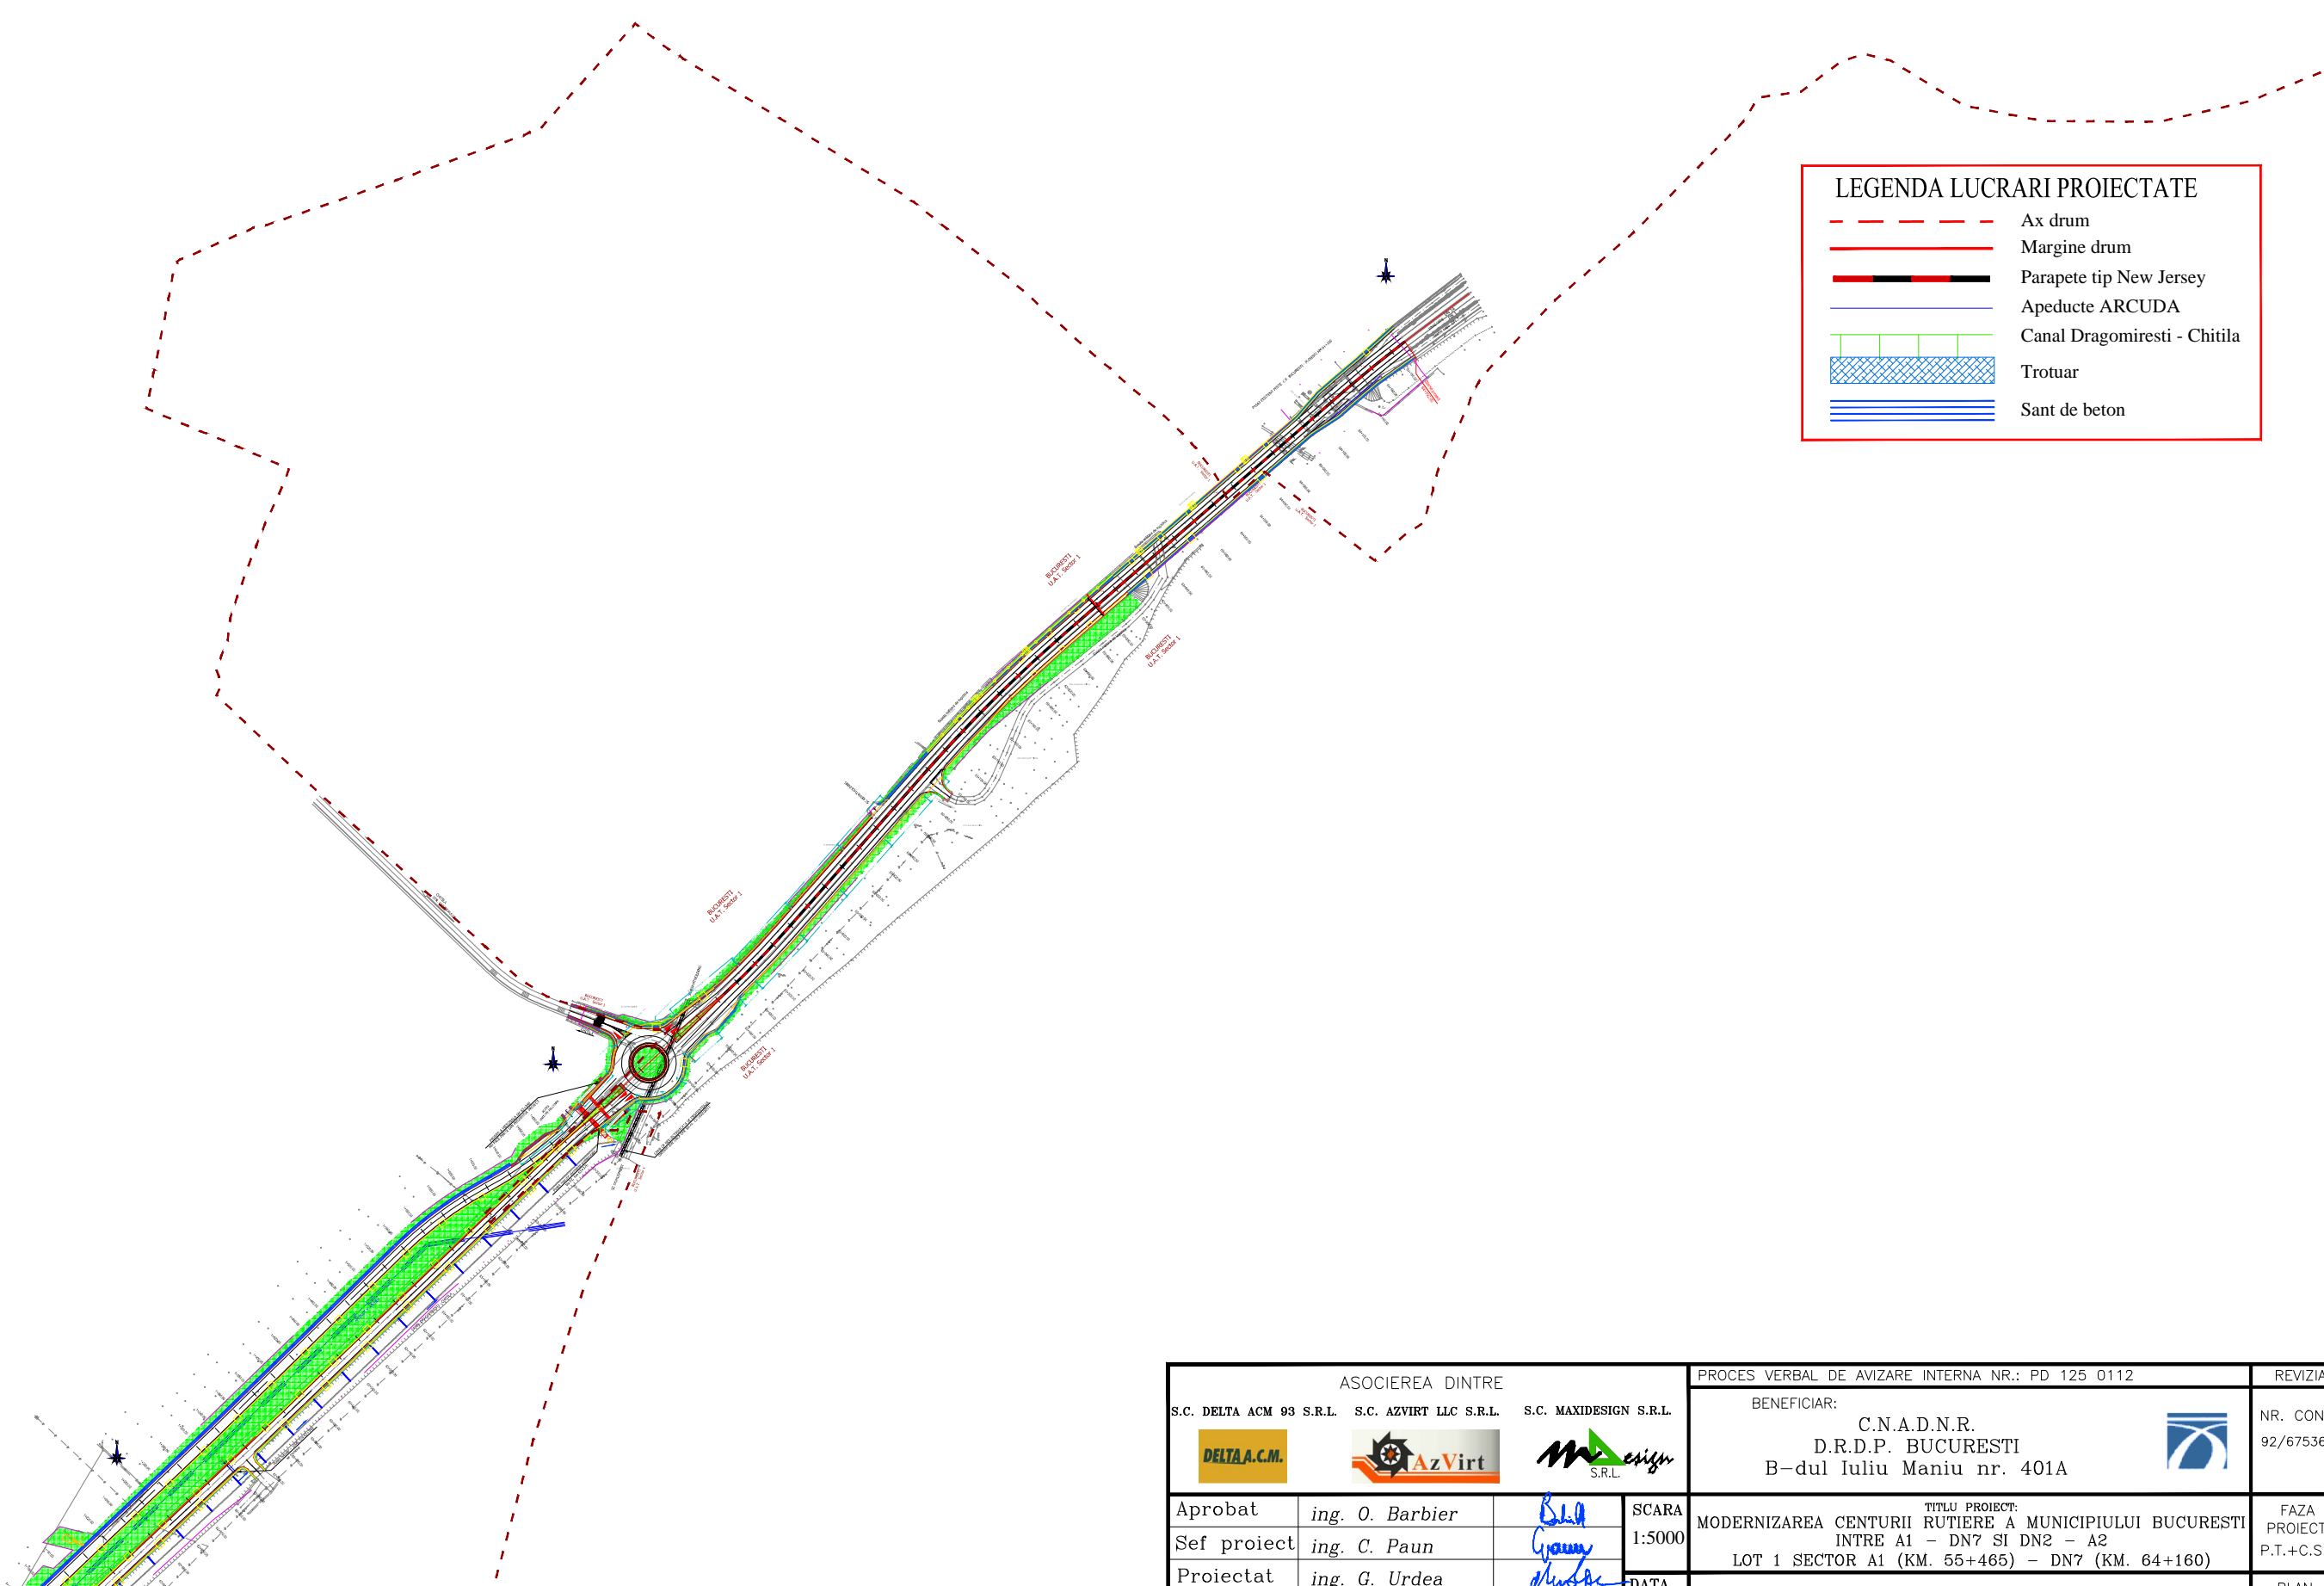





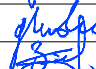




**MODERNIZAREA CENTURII RUTIERE A MUNICIPIULUI BUCURESTI
SECTOR A1 (KM. 55+465) - DN7 (KM. 64+160)**

LEGENDA LUCRARI PROIECTATE	
	Ax drum
	Margine drum
	Parapete tip New Jersey
	Apeducte ARCUDA
	Canal Dragomiresti - Chitila
	Trotuar
	Sant de beton



ASOCIEREA DINTRE			PROCES VERBAL DE AVIZARE INTERNA NR.: PD 125 0112	REVIZIA IV
S.C. DELTA ACM 93 S.R.L.	S.C. AZVIRT LLC S.R.L.	S.C. MAXIDESIGN S.R.L.	BENEFICIAR:	NR. CONTRACT
			C.N.A.D.N.R. D.R.D.P. BUCURESTI B-dul Iuliu Maniu nr. 401A	 92/67536/2011
Aprobat	ing. O. Barbier		SCARA 1:5000	FAZA DE PROIECTARE P.T.+C.S.+D.E.
Sef proiect	ing. C. Paun			
Proiectat	ing. G. Urdea		TITLU PROIECT: MODERNIZAREA CENTURII RUTIERE A MUNICIPIULUI BUCURESTI INTRE A1 - DN7 SI DN2 - A2 LOT 1 SECTOR A1 (KM. 55+465) - DN7 (KM. 64+160)	PLAN Nr. Pa 01
Proiectat	ing. M. Bantas			
			DATA 2017	PLAN DE SITUATIE