


STATIA ORIZONT

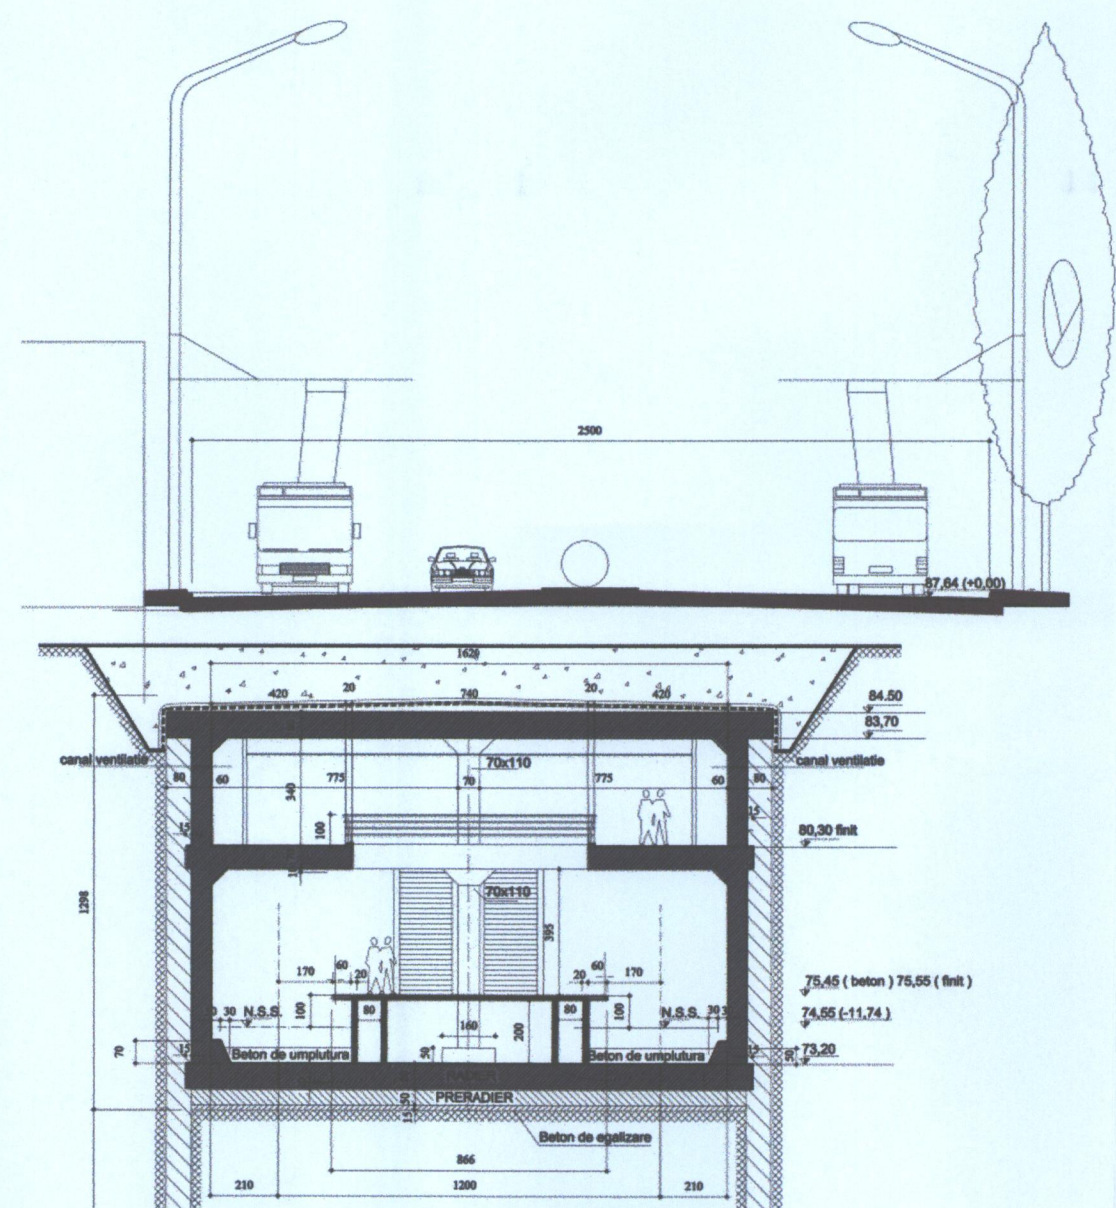

STATIE CU PERON CENTRAL

Conformare de ansamblu


NSS = -11.74m (74.55)

cota +/-0.00 = 87.64

S. constr. = 4.554 mp;



S. desf. = 6.790 mp;

V. constr. = 40.230.mc

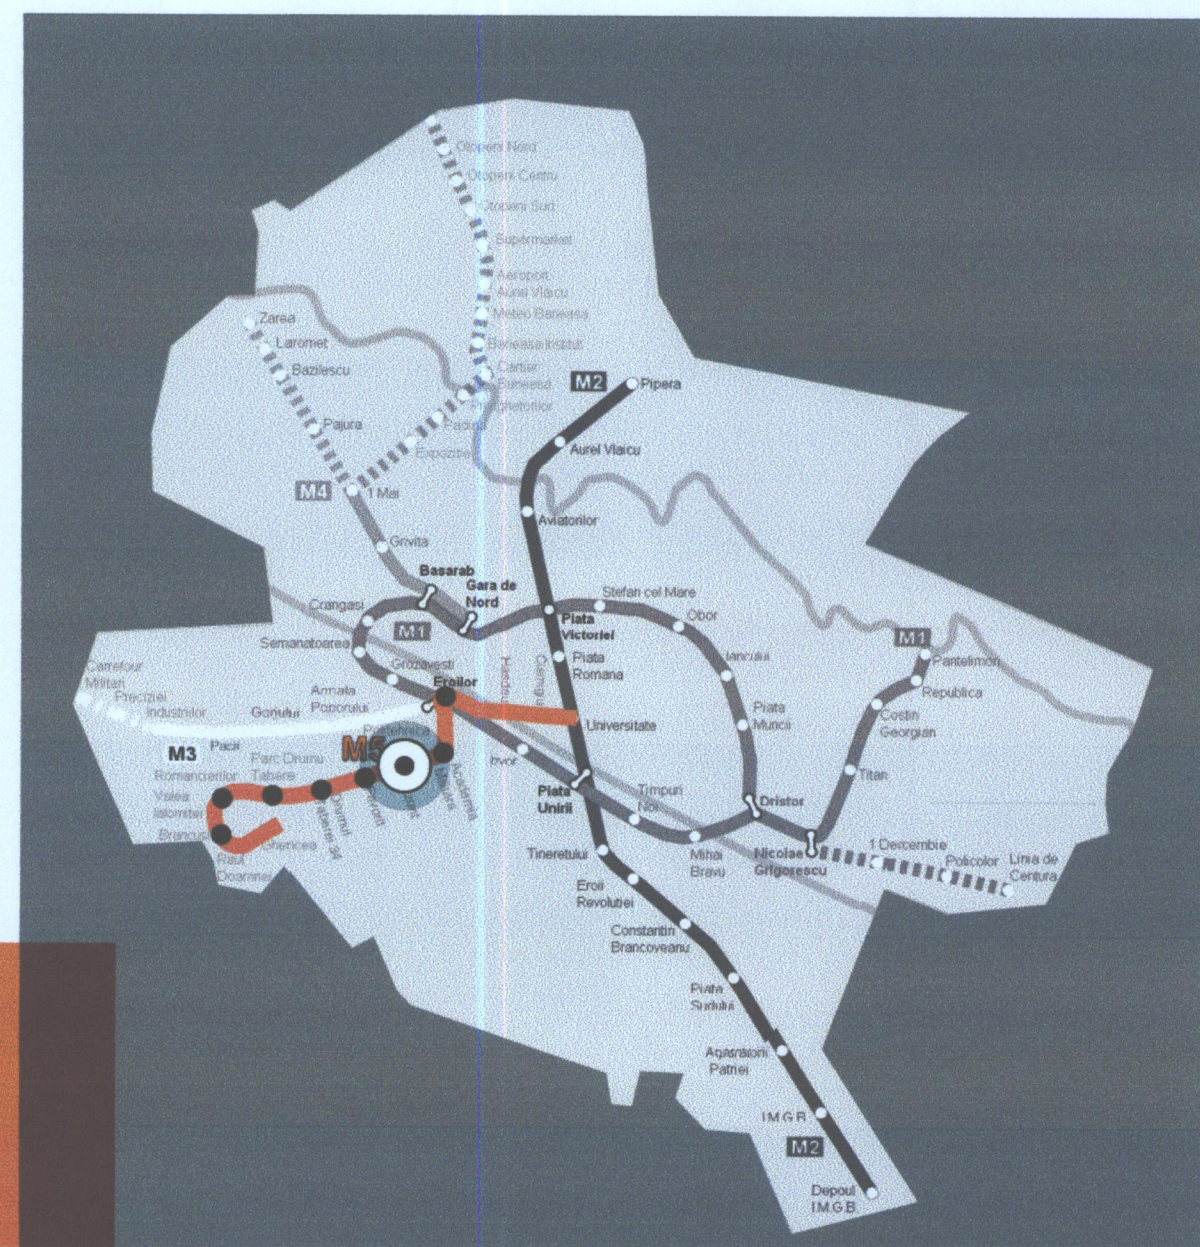


SECTIUNE TRANSVERSALA

SECTIUNE LONGITUDINALA

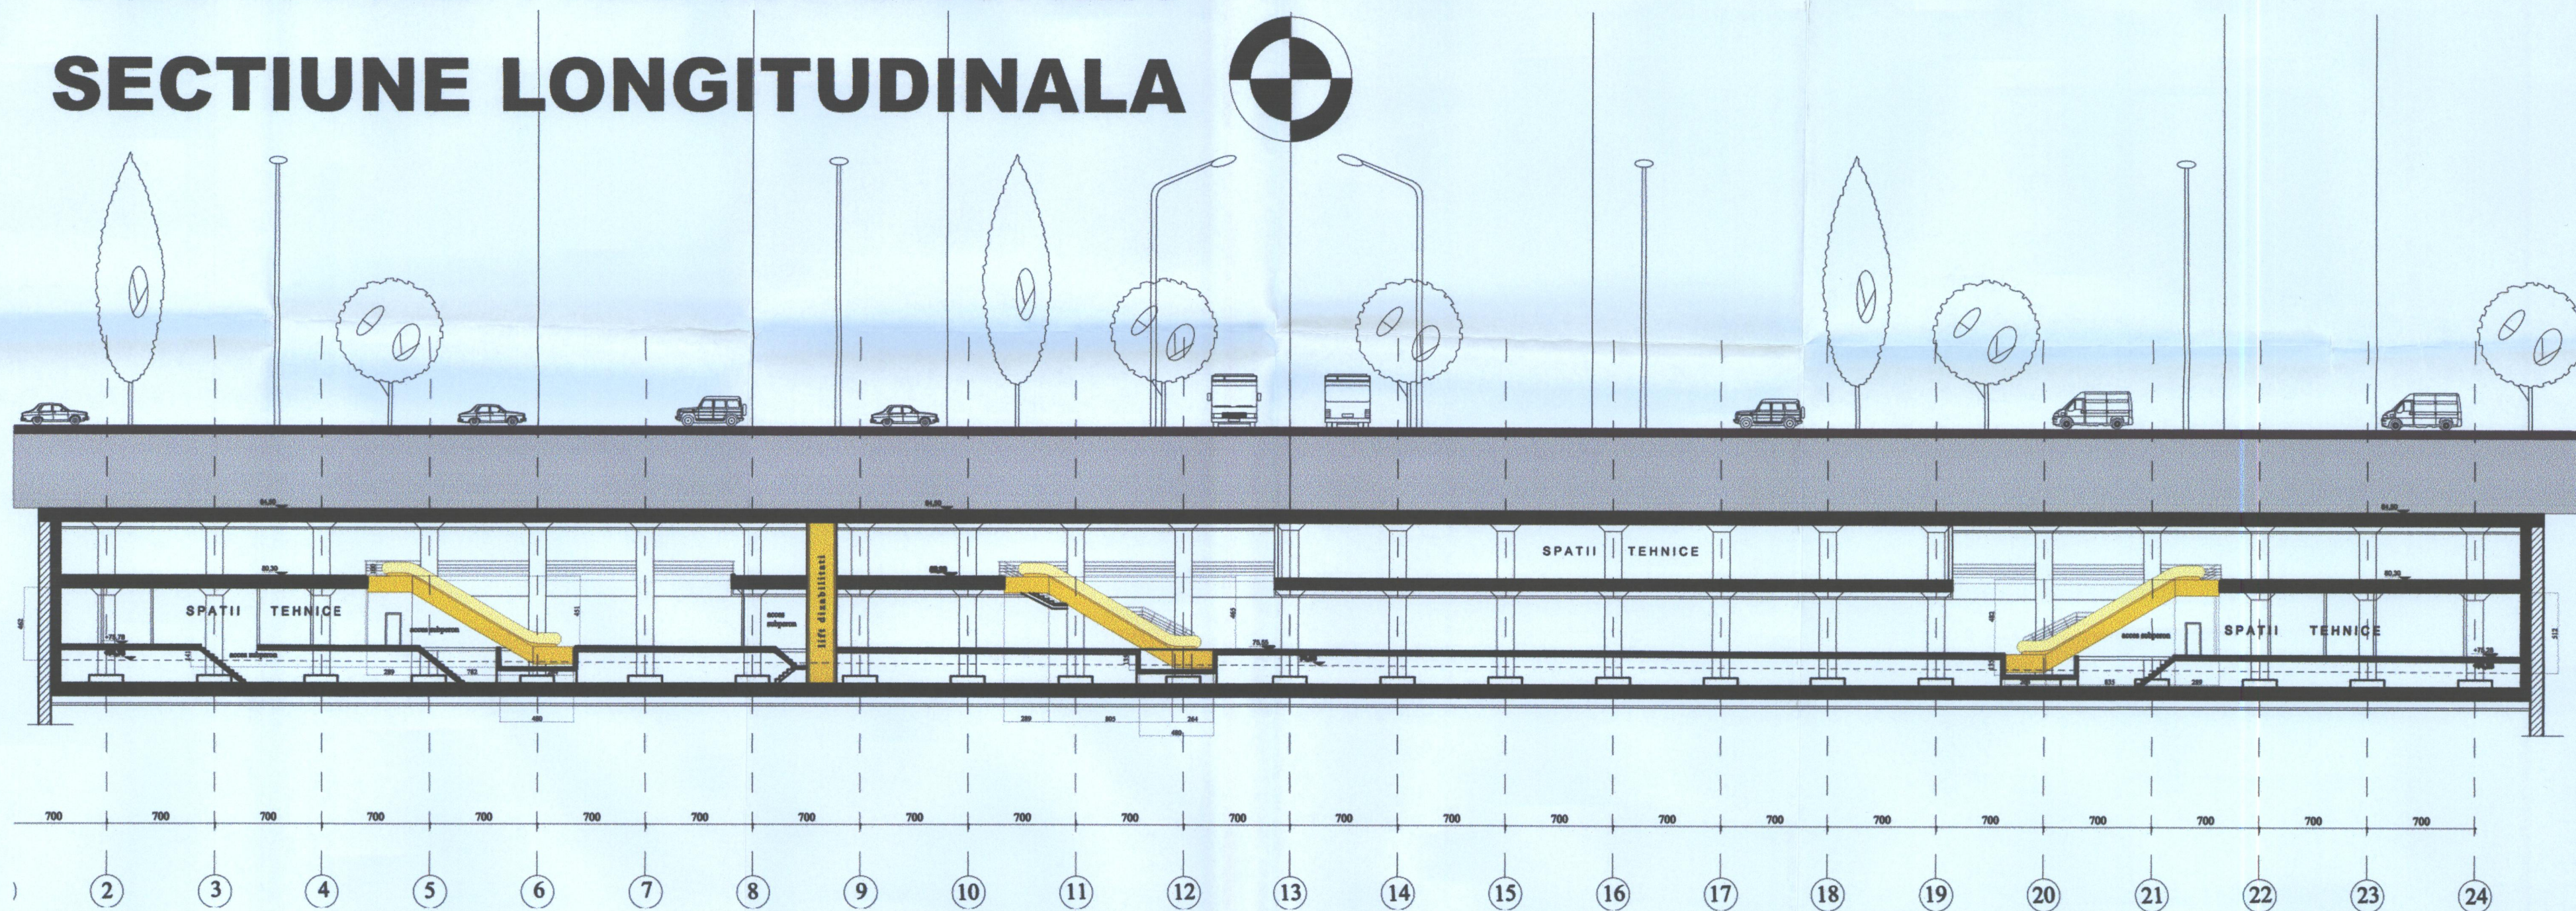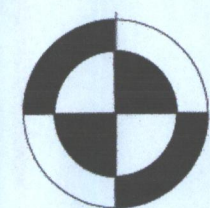

PLAN VESTIBUL

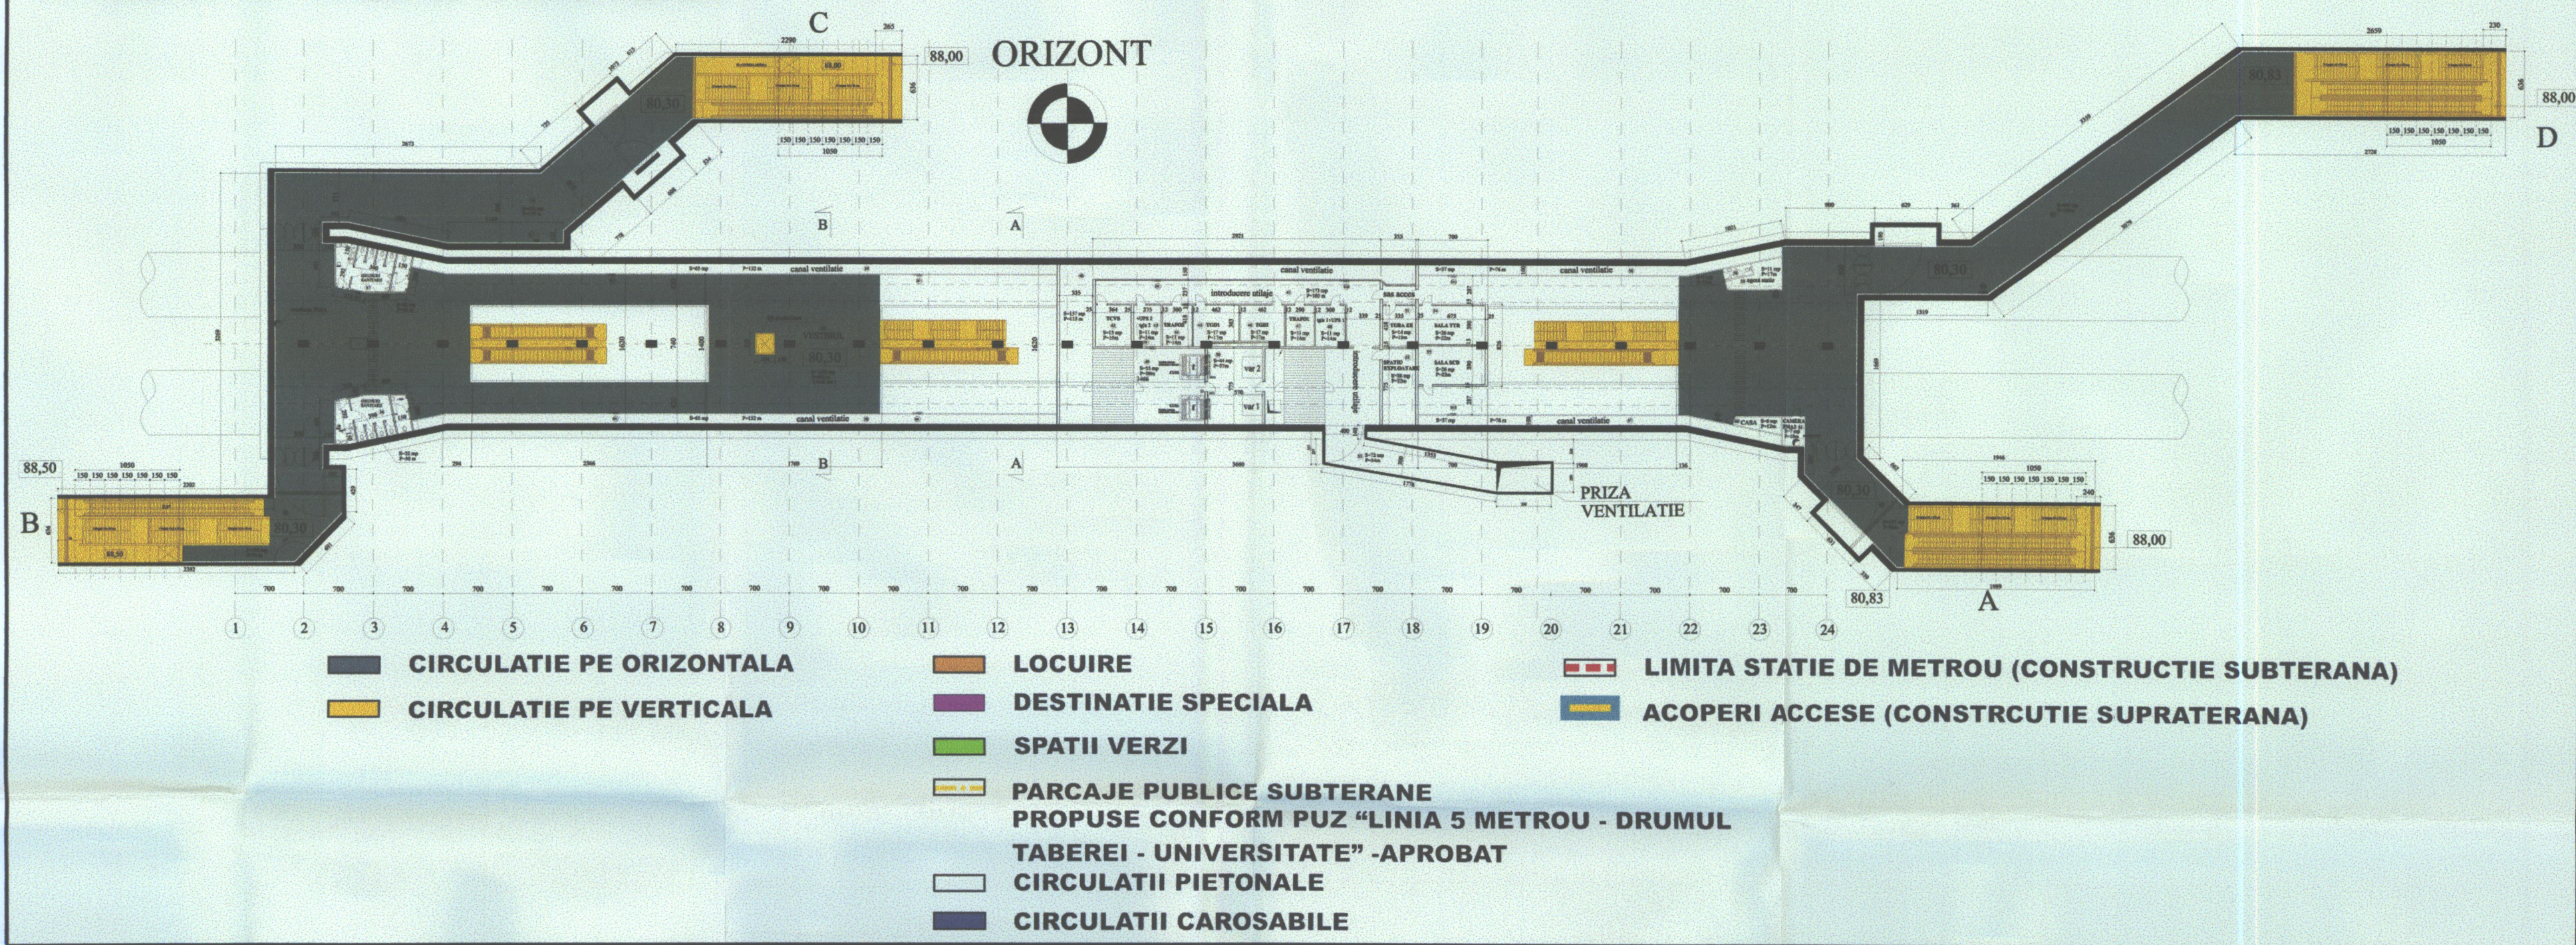

PLAN DE SITUATIE

