
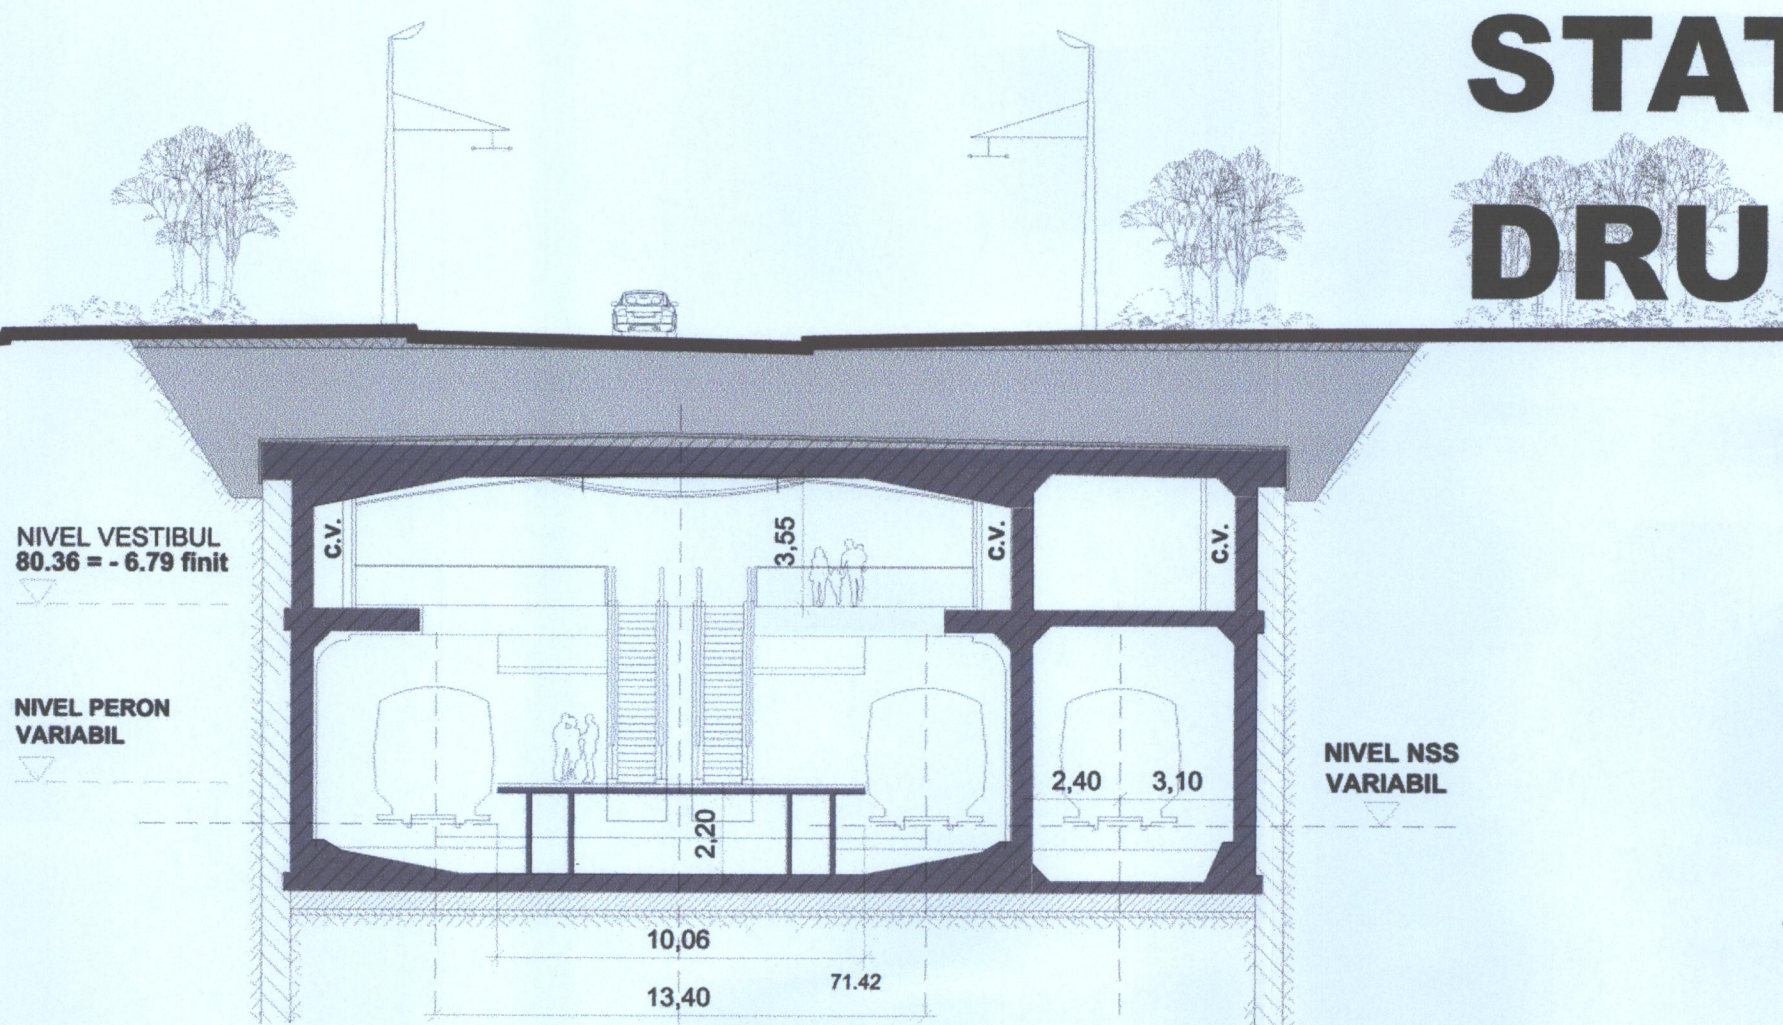
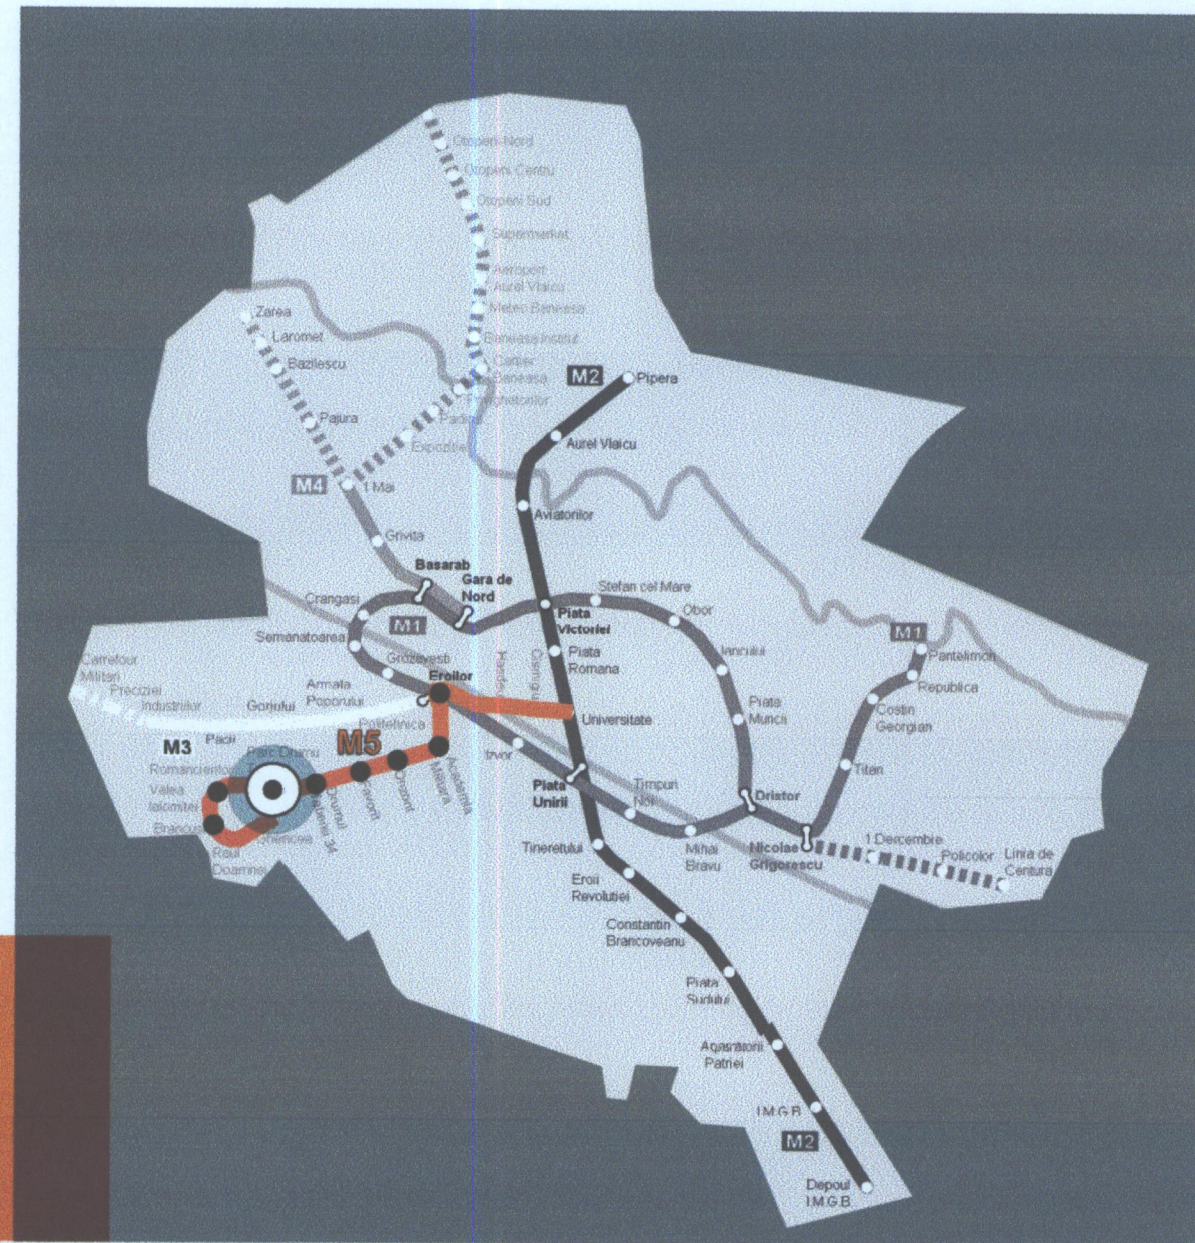



STATIA PARC DRUMUL TABEREI

STATIE CU PERON CENTRAL

NSS = -12.95m (74.20);
cota ± 0.00 = 87.15;
S. constr. = 8.560 mp;
S. desf. = 9.100 mp;
V. constr. = 66.950mc

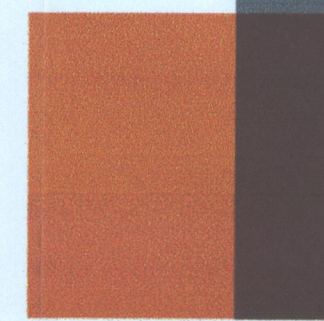


SECTIUNE TRANSVERSALA

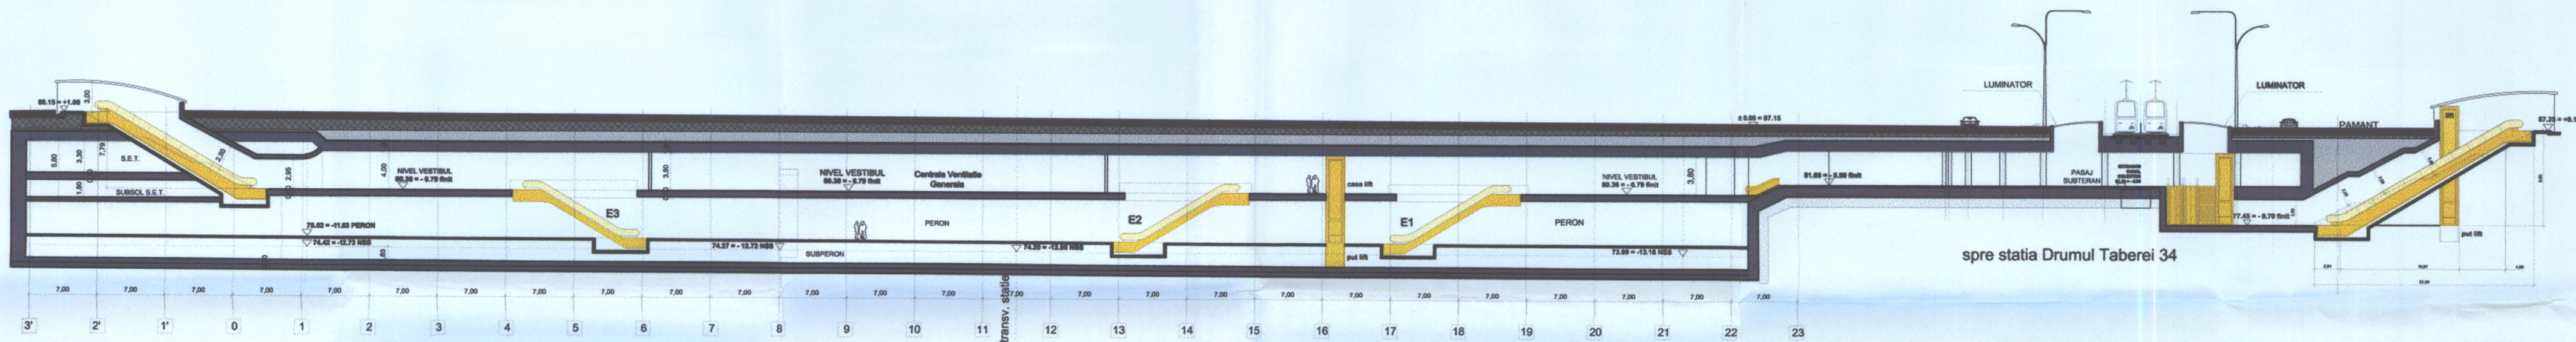

SECTIUNE LONGITUDINALA

PLAN VESTIBUL

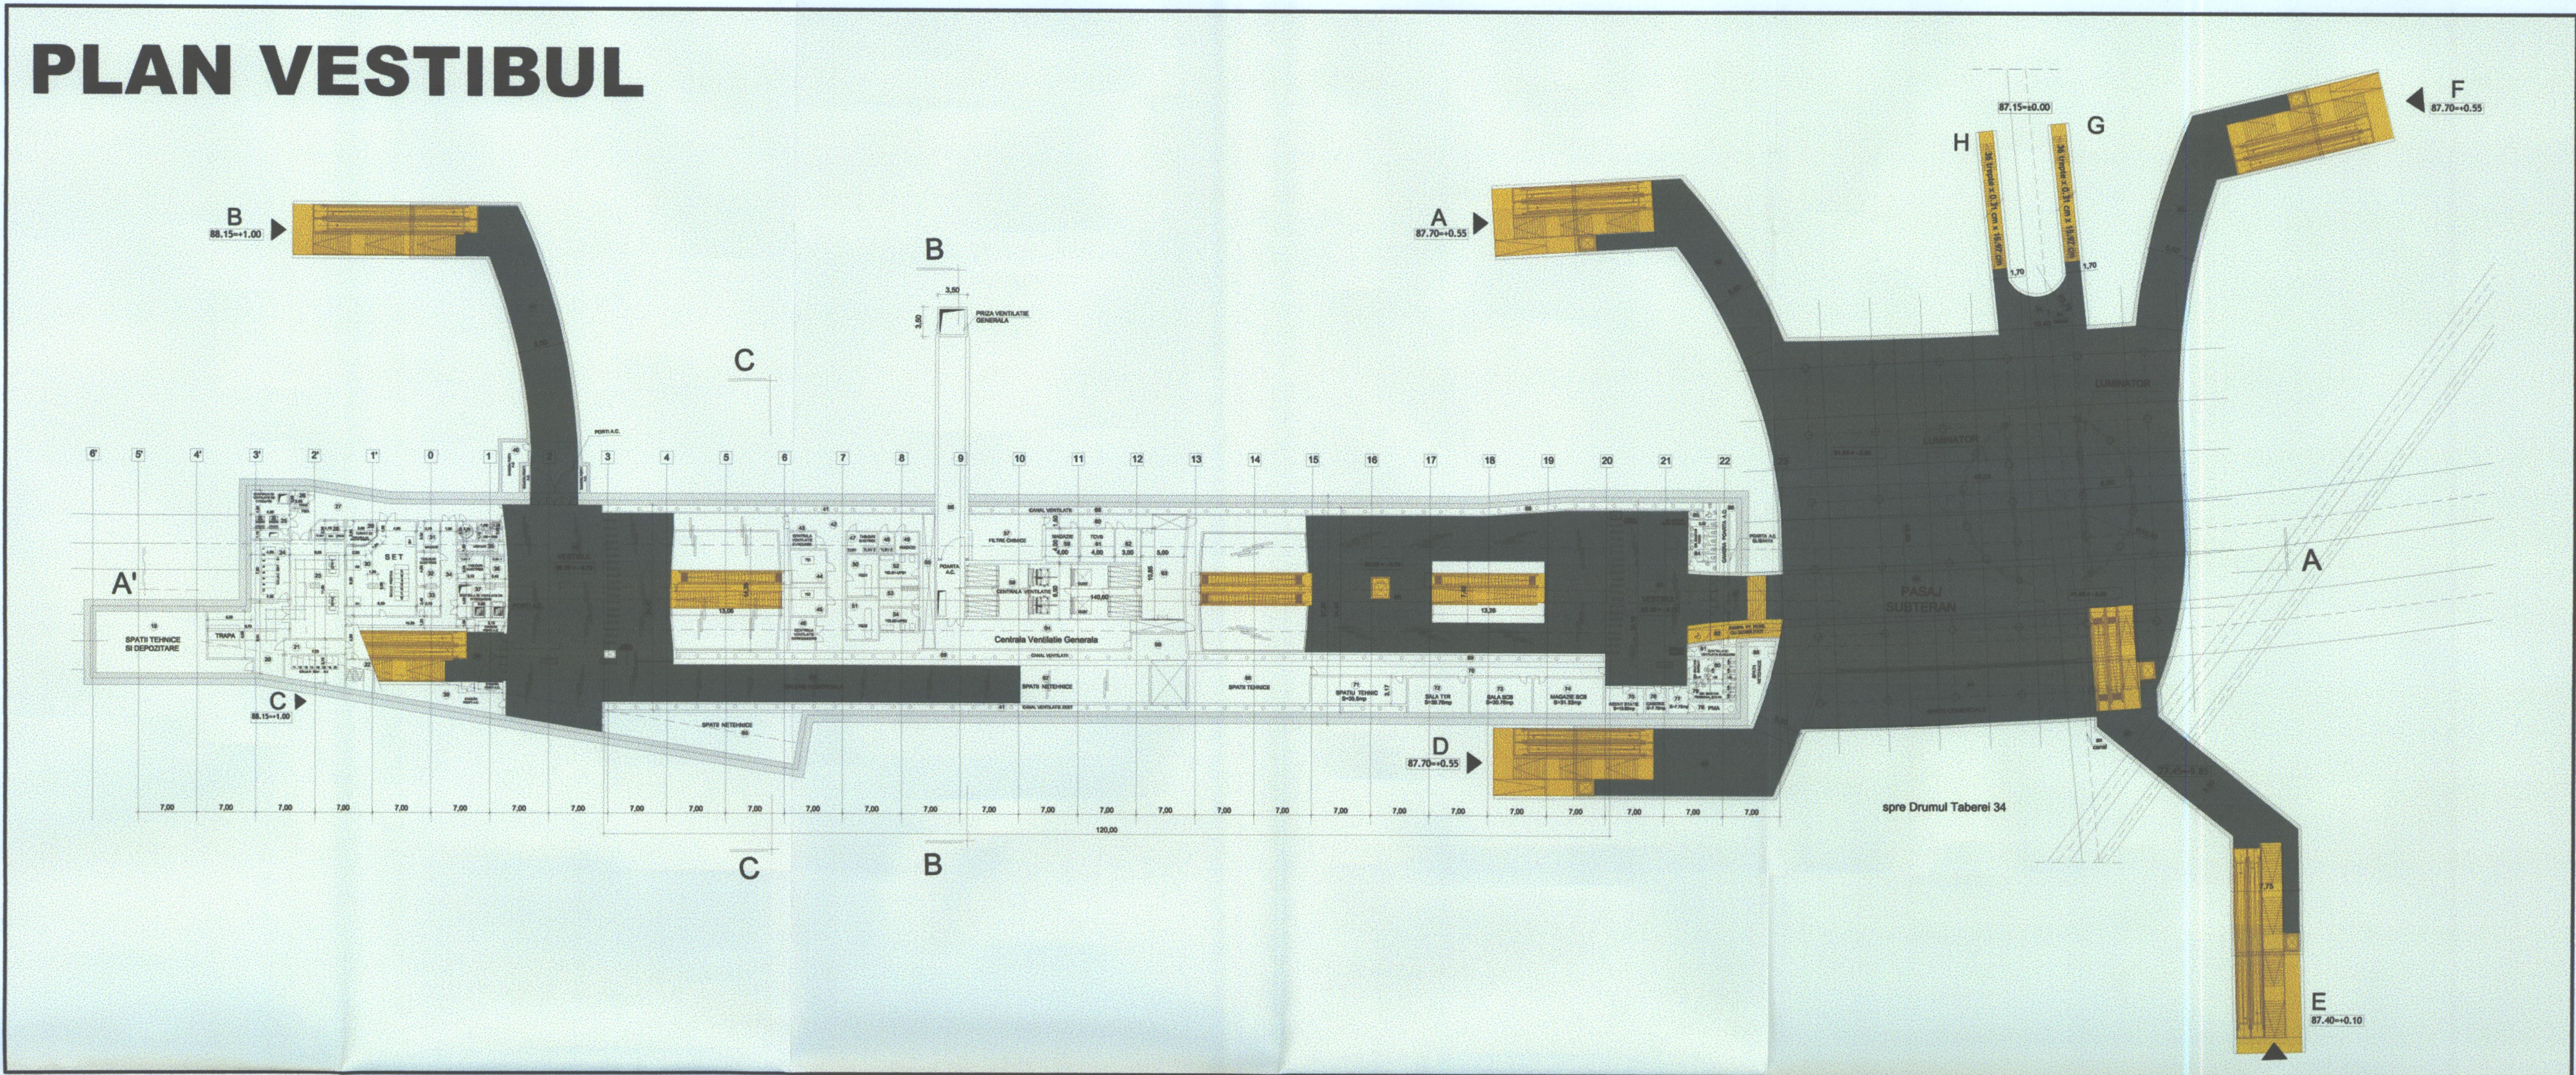

- CIRCULATIE PE ORIZONTALA
- CIRCULATIE PE VERTICALA
- LOCUIRE
- COMERT SI SERVICII
- SPATII VERZI
- TEREN NECONSTRUIT
- PARCAJE PUBLICE SUBTERANE
- PARCAJE PUBLICE SUBTERANE PROPUSE CONFORM PUZ "LINIA 5 METROU - DRUMUL TABEREI - UNIVERSITATE" - APROBAT
- CIRCULATII PIETONALE
- CIRCULATII CAROSABILE
- LIMITA STATIE DE METROU (CONSTRUCTIE SUBTERANA)
- TUNEL (CONSTRUCTIE SUBTERANA)
- PASAJ PIETONAL (CONSTRUCTIE SUBTERANA)
- ACOPERI ACCESE (CONSTRUCTIE SUPRATERANA)
- LUMINATOARE

PLAN DE SITUATIE

