
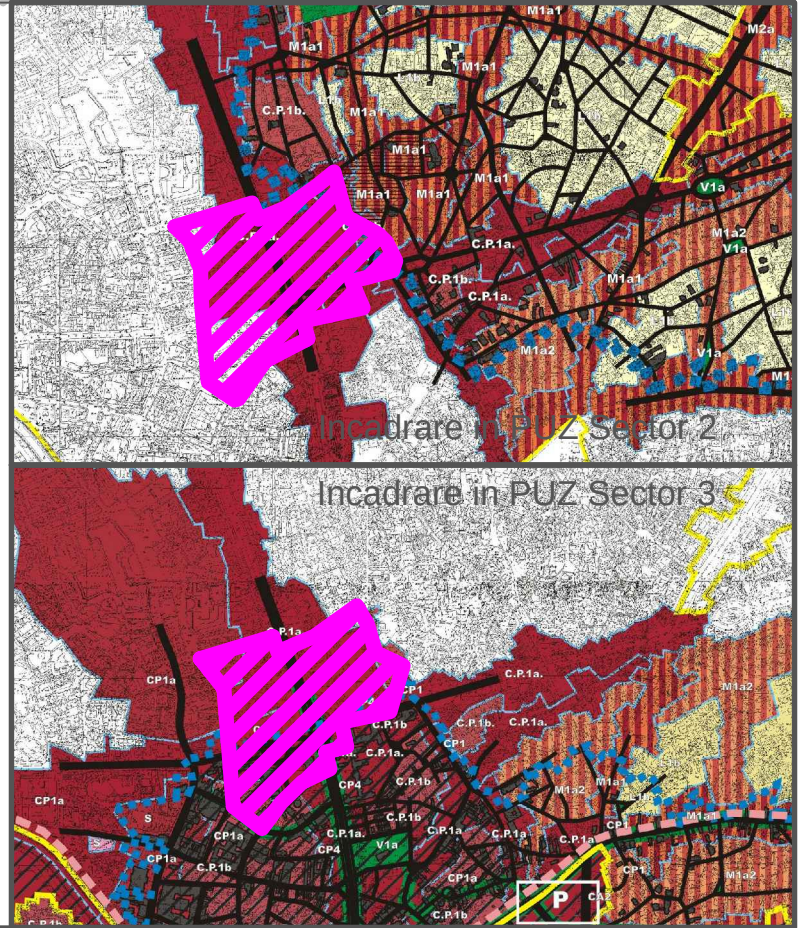
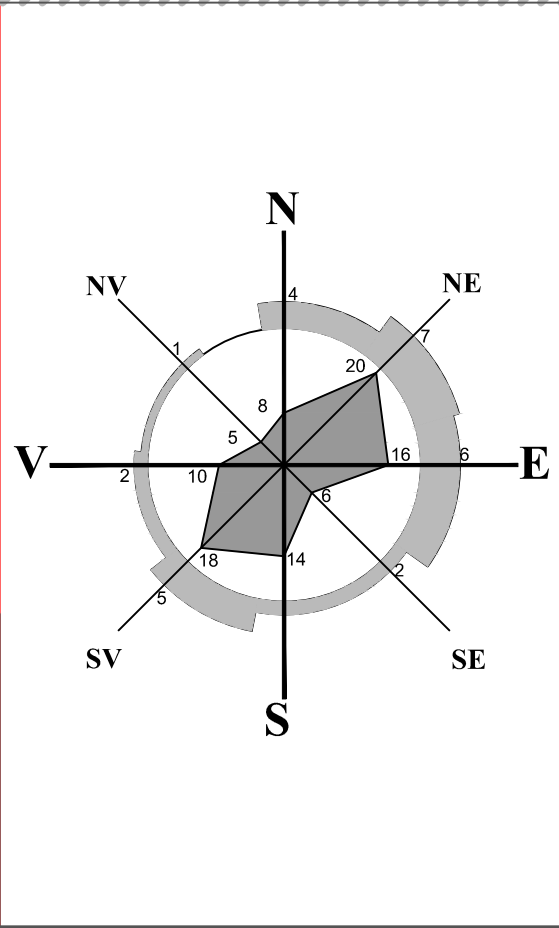


PLAN URBANISTIC DE DETALIU [P.U.D.].....INTERVENTII URBANISTICE IN ZONA CENTRALA A CAPITALEI

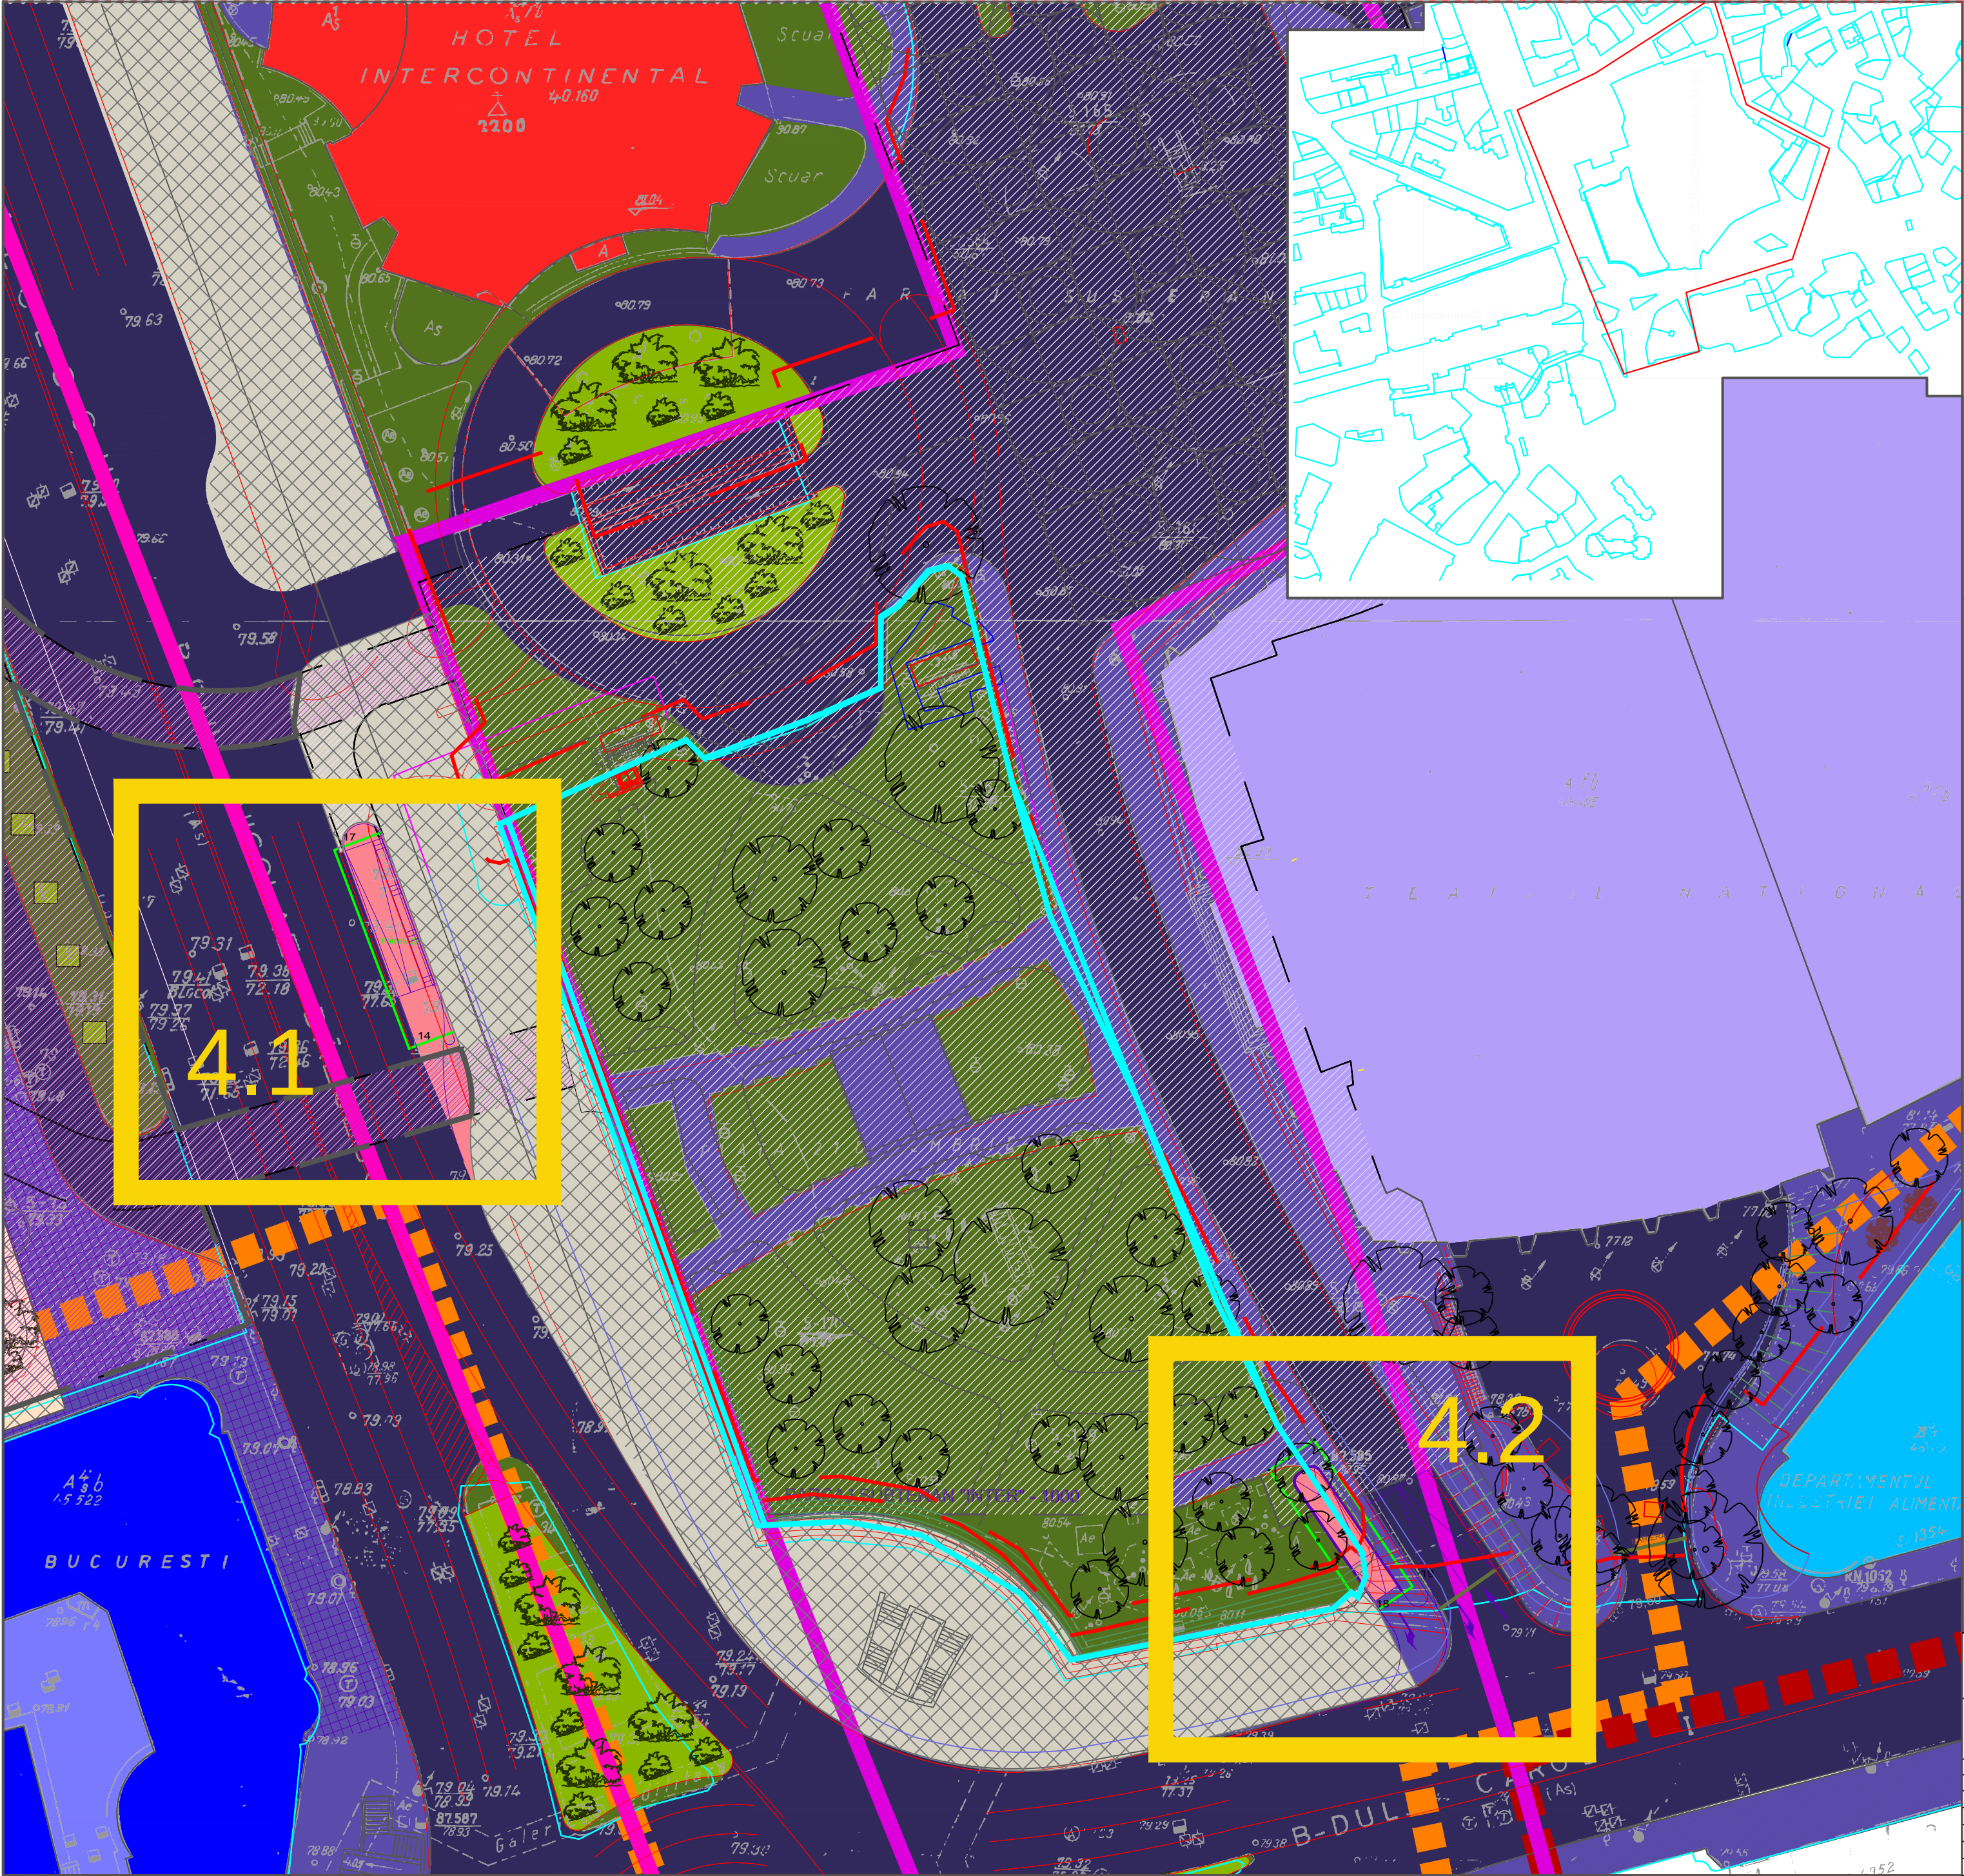

LEGENDA

LIMITE

- Lotul care a generat P.U.D./ Lot reglementat prin P.U.D.
- Limita zonei studiate
- Limita Zone Protejate
- Limita de proprietate

PROPUNERI DE AMENAJARE

- Propunere amenajare Piata Universitatii
- Propunere amenajare Circulatie pietonala
- Rampa acces parcaj subteran
- Parcaj subteran
- Propunere amenajare peisajera

CIRCULATII

- Circulatii carosabile
- Circulatii pietonale
- Circulatii pietonale - pavaj

FUNCTIUNI

- Locuire colectiva
- Comert si servicii
- Invatamant
- Administratie
- Culte
- Dotari culturale
- Spatii verzi
- Oglinda de apa
- Amenajare conform detaliu nr. 1 (Facultatea de Arhitectura)
- Amenajare conform detaliu nr. 2 concurs Teatrul National Bucuresti
- Amenajare conform detaliu nr. 3 (Str. Ion Ghica)

		UNIVERSITATEA DE ARHITECTURA SI URBANISM "ION MINCU" - BUCURESTI CENTRUL DE CERCETARE, PROIECTARE, EXECUTIE SI CONSULTING BUCURESTI S.R.L.		
TITLU PROIECT		BENEFICIAR		CONTRACT
PLAN URBANISTIC DE DETALIU [P.U.D.] INTERVENTII URBANISTICE IN ZONA CENTRALA A CAPITALEI		S.C. ALPHA PARKING S.R.L.		Nr. UAUIM-CCPEC 1/2013
DIRECTOR TEHNIC C.C.P.E.C.		SCARA		FAZA
COORDONATOR PROIECT		1:2000		PUD
SEF PROIECT SI PROIECTANT		SPECIALITATEA		
SEF PROIECT CIRCULATII		URBANISM		
REDACTAT		DATA		Nr. PLANSA
		Martie 2014		
VERIFICAT		TITLU PLANSA		
		REGLEMENTARI URBANISTICE		2.0 U