
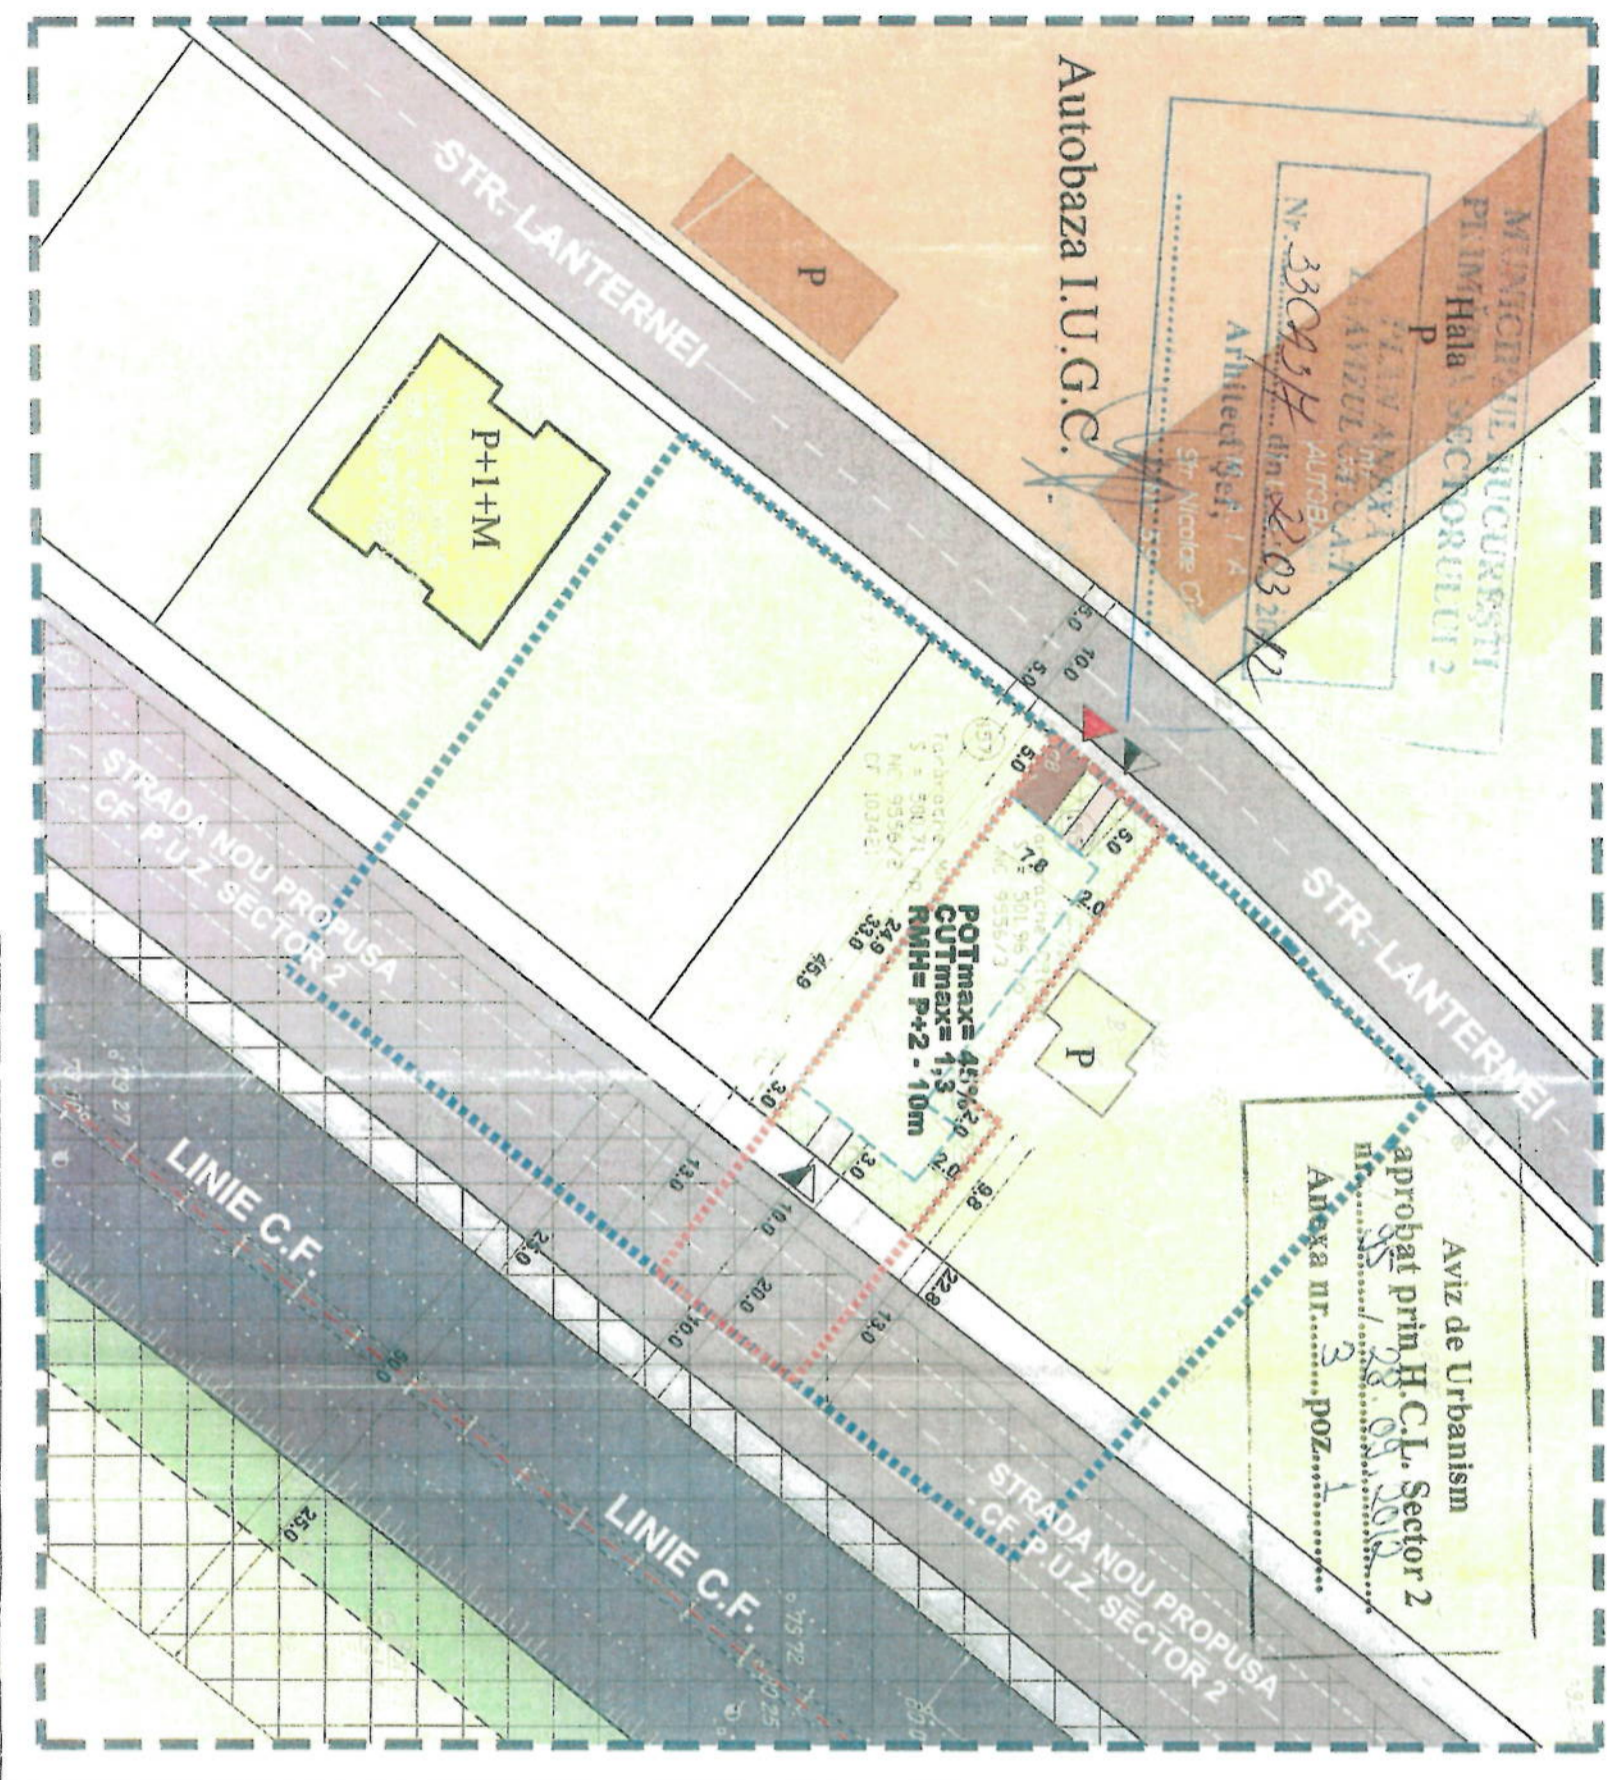


PLAN URBANISTIC DE DETALIU

P.U.D.

BUCURESTI, SECTOR 2

4. REGLAMENTARI URBANISTICE

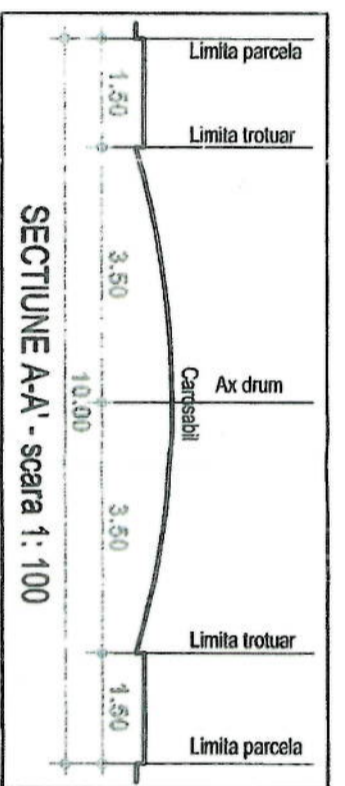

LEGENDA

Limite
 IMOBIL CARE A GENERAT P.U.D.-UL, Str. Lanternei, Nr. 155, Nr. cad. 9556/3, Bucuresti, Sector 2

S terena = 501,96 mp (conform masuratori cadastrale)
 S terena = 500,00 mp (conform acte de proprietate)

Proprietar: TARARACHE STERE CATALIN

Limite

- Limita zonei studiate
- Limita parcela initiala 3000 mp
- Limita loturi
- Limita edificabili

Functiuni

- Zona locuinte individuale
- Depozitare
- Zona C.F.
- Circulatii carosabile
- Circulatii pietonale
- Circulatii carosabile de incinta
- Circulatii pietonale de incinta
- Spatiu verde de incinta
- Fasi verde de protectie fata de infrastructura de transport
- Zona de protectie a caii ferate - 25m din ax

Accese


- Acces carosabili
- Acces pietonal

Constructii existente

- Locuinte individuale
- Hala depozitare

BILANT TERITORIAL MAXIM PROPUIS

Zona PUD		mp	%
Locuire		225	45,0
Carosabil		53	10,6
Pietonal		72	14,4
Spatiu verde		150	30,0
Zona PUD - total		500	100%

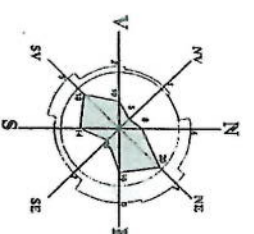

JOLIE ARTE

J40/21/18.02.2005, CUI nr. 17258420 din 18.02.2005
 SRI ROMANIANEZA ZIMBROVAN, CREDIT EUROPE BANK S.A. - Membre
 scs. Incalzita nr. 27, Bl. 1620, Sc. 3, Ap. 118, Et. 3, Sector 2, Bucuresti
 telefon 653.11.99, telefon fax: 340.41.17

VIZAT
 Spre neschimbare,
 SECRETAR,

Nr.	Modificari	Data

Sef proiect	Urb. O. Piteea
Proiectant pr. Urb. O. Piteea	
Proiectant	Urb. E. Avadani
Intocmit	Urb. E. Avadani

PUD - LOCUIRE
 Str. Lanternei, Nr. 155, Nr. cad. 9556/3
 Bucuresti, Sect. 2

TARARACHE STERE CATALIN
 PUD

REGLAMENTARI - ZONIFICARE FUNCTIONALA
 URBANISM

mar. 2012 Scara 1:500
 Plansa nr.
U120/557/2012 U2.1.